



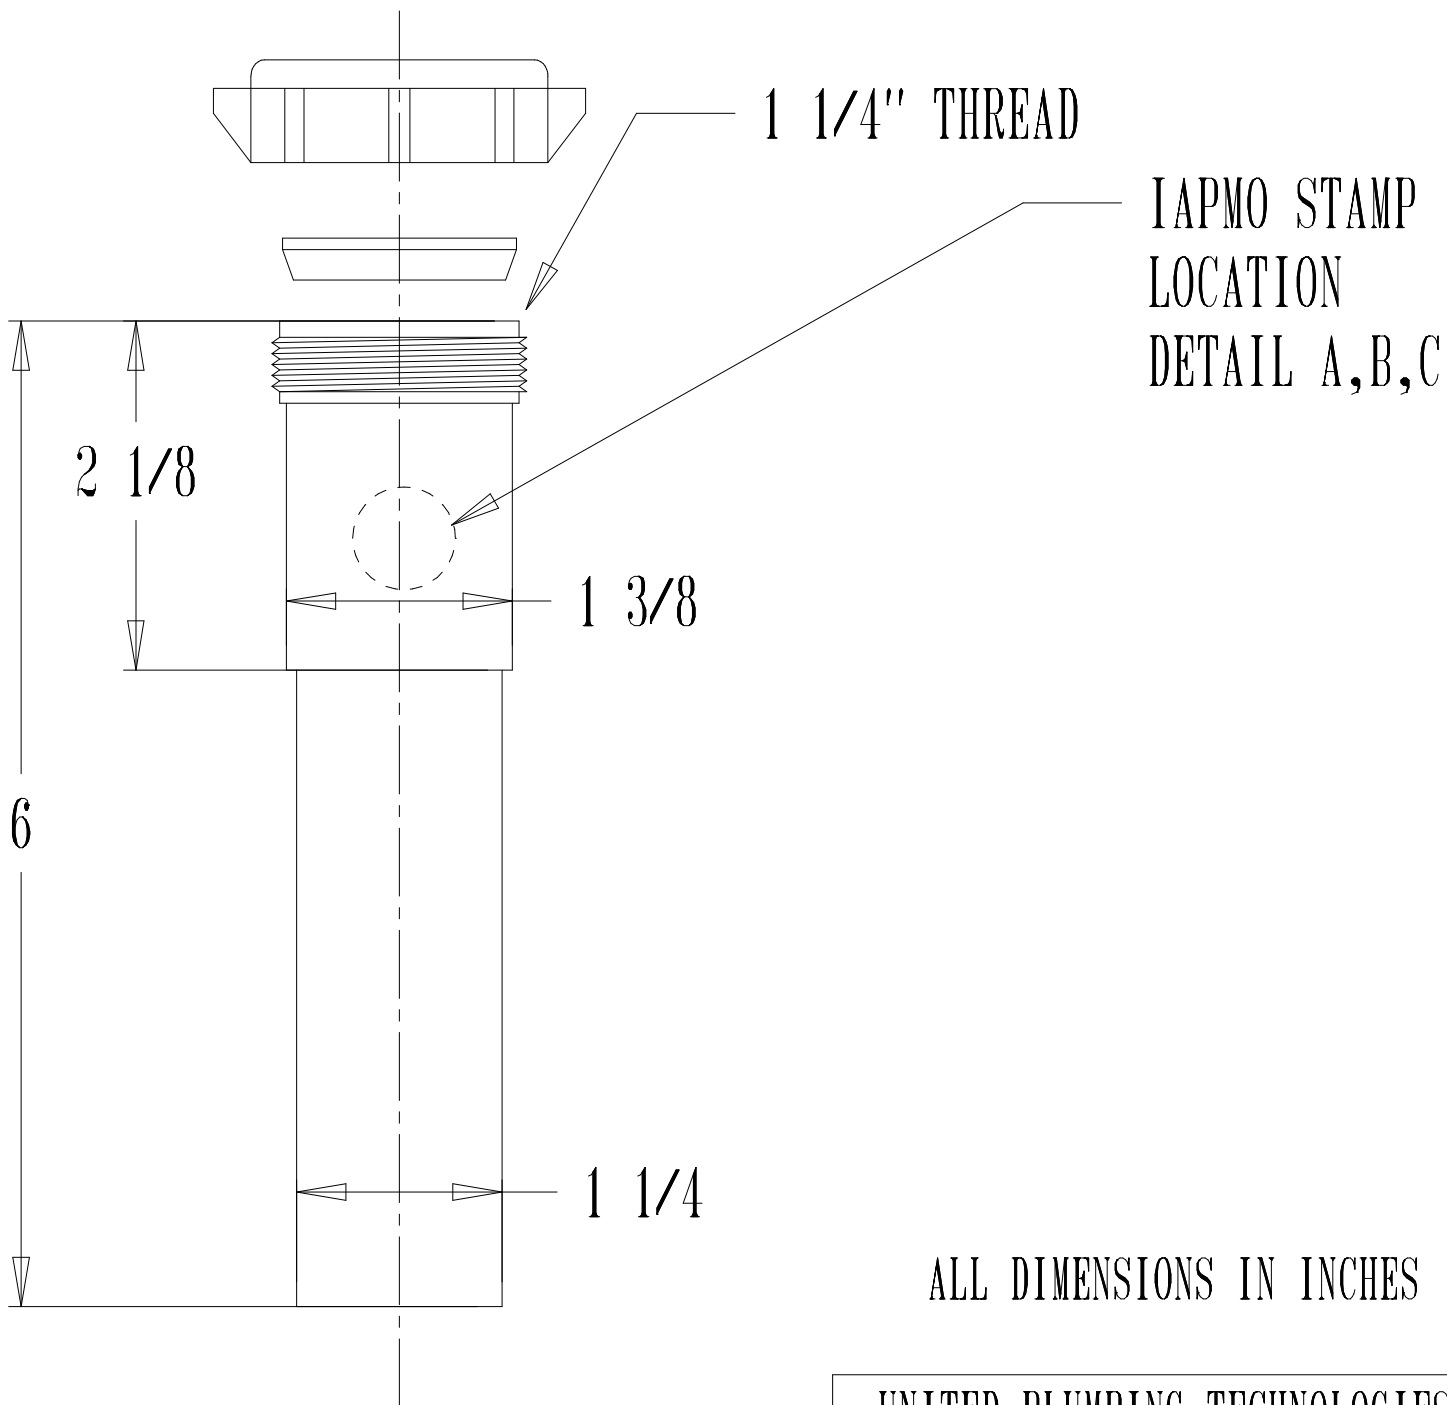

UNITED PLUMBING TECHNOLOGIES
NEWINGTON, CT

TITLE:EXTENSION TUBE P/N:42-6W


DWG BY:C.GRAHAM DATE:02/20/97

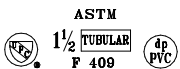

DETAIL A



DETAIL B

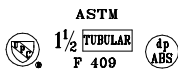

DETAIL C