


CONFIGURATION BLOCK

PART NO.	DESCRIPTIONS	HEIGHT	WEIGHT
1212V	BASE NO FRAME	18"	236 LBS
1212X	EXT NO FRAME	6"	117 LBS
1212GCIP	CAST IRON PARKWAY GRATE	N/A	43 LBS

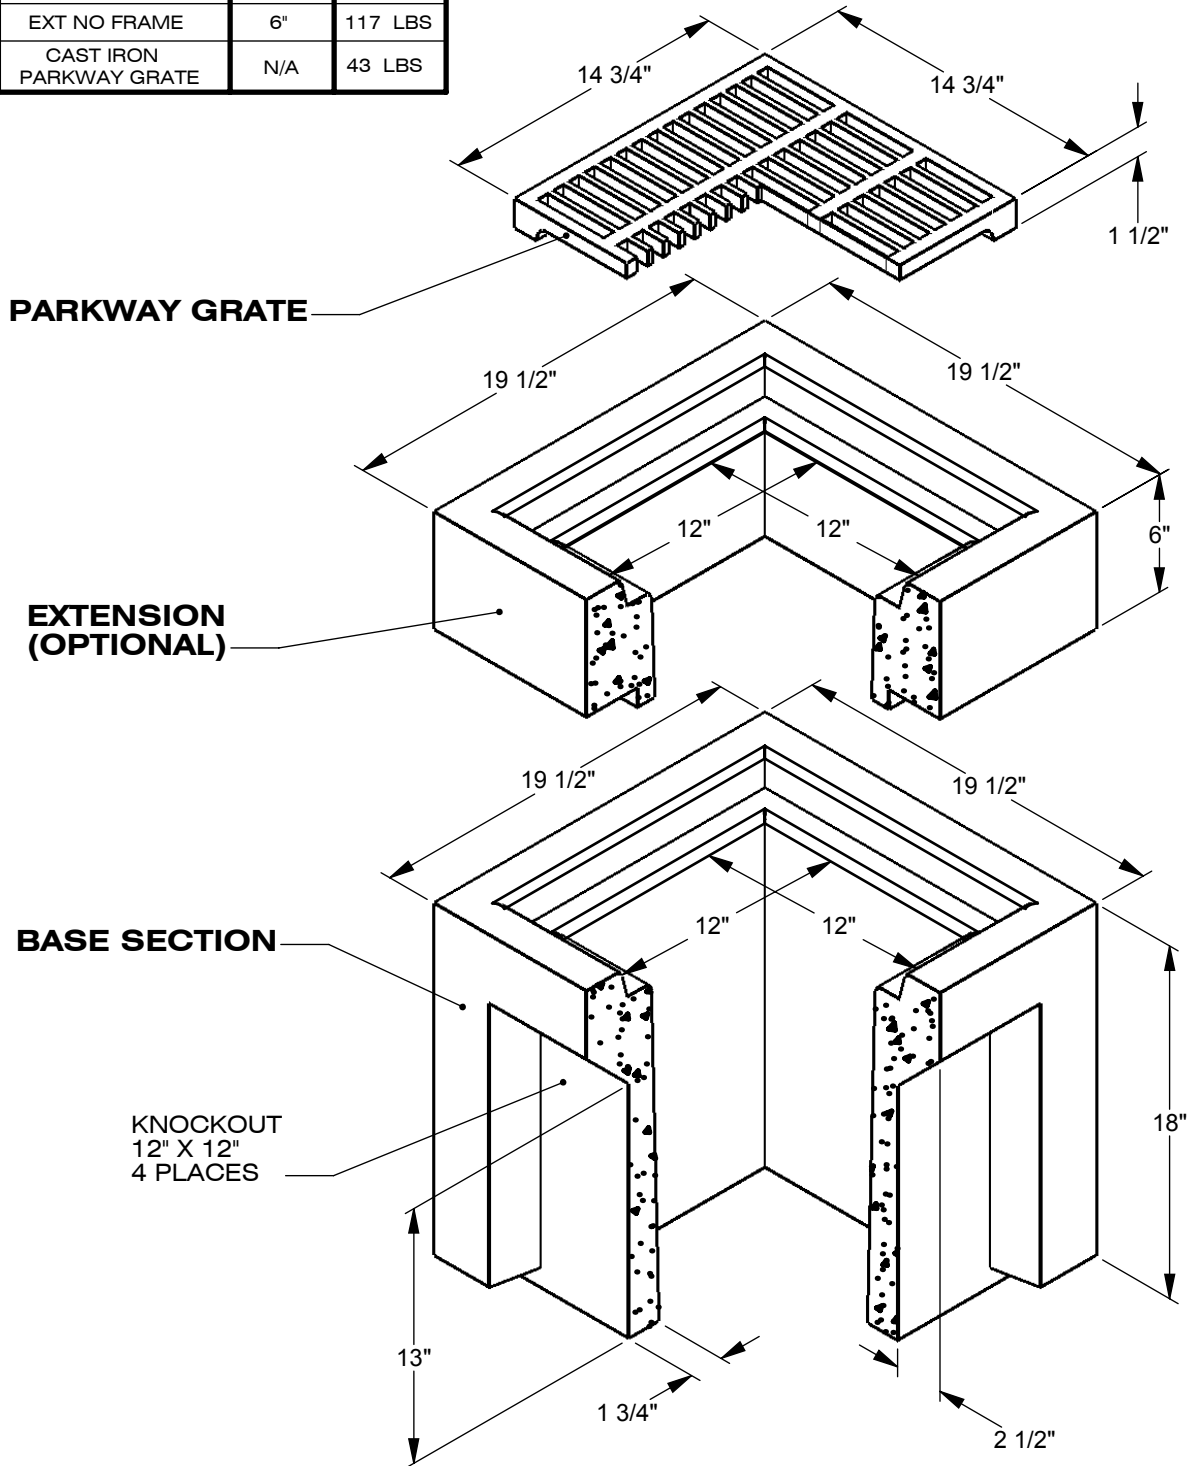

2735 Cactus Road
 San Diego, CA 92154
 Phone: (619) 240-8000
 Fax: (619) 661-1038

DESCRIPTION:

12" X 12" DRAIN BOX PARKWAY

WEIGHT: SEE CONFIG. BLK.

CONCRETE: 5,000 PSI

WWW.SDPC.COM

NPCA CERTIFIED PLANT

PART NO:

1212V