


### CONFIGURATION BLOCK

PART NO.	DESCRIPTIONS	HEIGHT	WEIGHT
1818VF	BASE W/ FRAME	18"	410 LBS
1818XF	EXT. W/FRAME	6"	236 LBS
1818CSTFG	TRAFFIC COVER GALV	2 1/4"	70 LBS
1818GSTF	TRAFFIC GRATE COVER	2 1/4"	70 LBS
1818GSTFA	TRAFFIC GRATE COVER ADA	2 1/4"	120 LBS

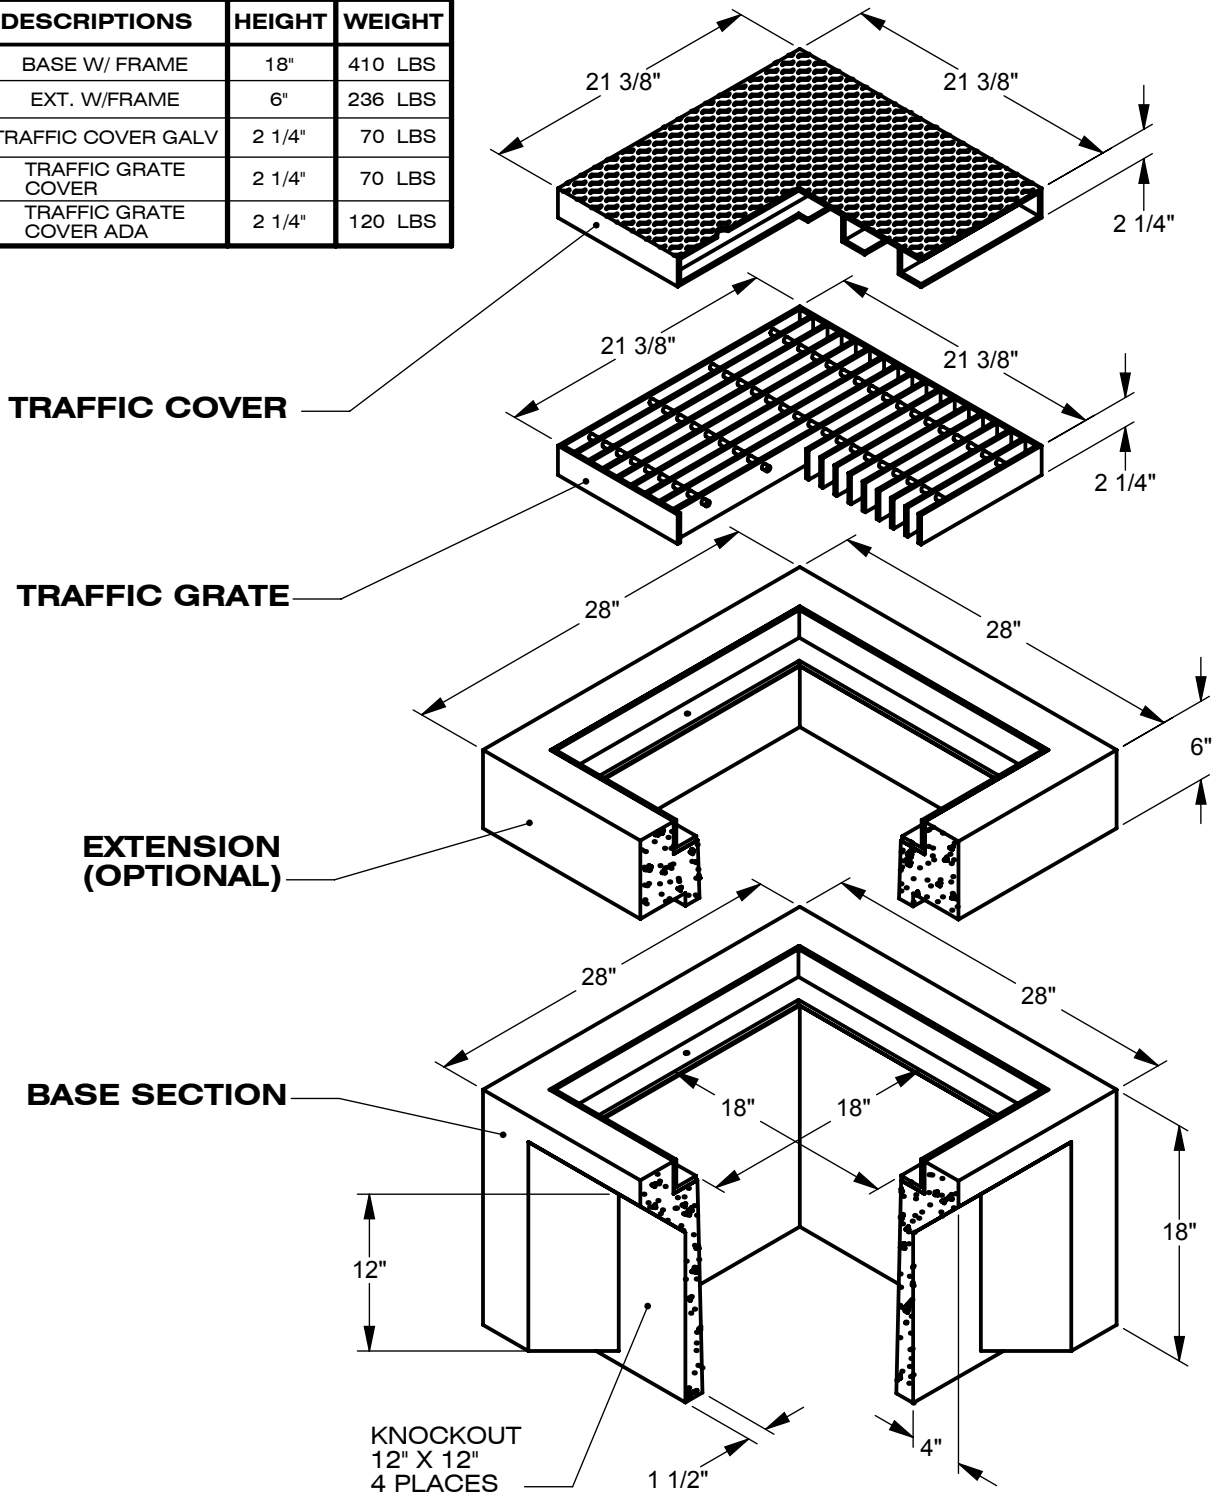

**US**   
**CONCRETE**  
**PRECAST GROUP**

2735 Cactus Road  
 San Diego, CA 92154  
 Phone: (619) 240-8000  
 Fax: (619) 661-1038

DESCRIPTION:

**18" X 18" DRAIN BOX TRAFFIC**

**WEIGHT: SEE CONFIG. BLK.**

**CONCRETE: 5,000 PSI**

**WWW.SDPC.COM**

**NPCA CERTIFIED PLANT**

PART NO:

**1818VF**