

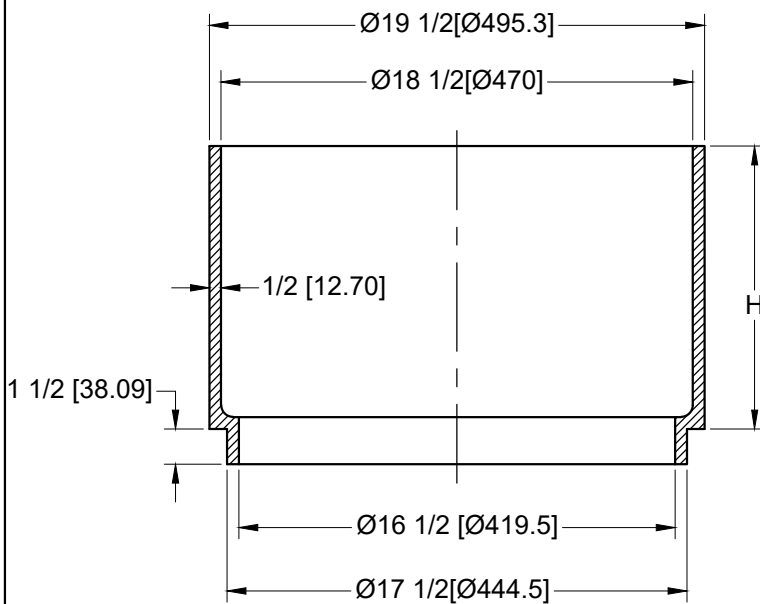


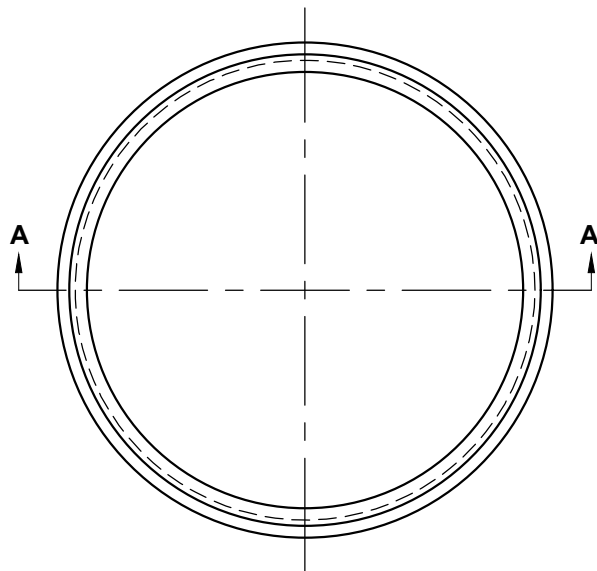


SECTION A-A

ITEM NUMBER	DESCRIPTION	HEIGHT (H) IN INCHES	
RMP18-EXT1-W	18x1 ROUND HDPE METER PIT WHITE 1" EXTENS	1	
RMP18-EXT1-B	18x1 ROUND HDPE METER PIT WHITE 1" EXTENS		
RMP18-EXT2-W	18x2 ROUND HDPE METER PIT WHITE 2" EXTENS	2	
RMP18-EXT2-B	18x2 ROUND HDPE METER PIT WHITE 2" EXTENS		
RMP18-EXT3-W	18x3 ROUND HDPE METER PIT WHITE 3" EXTENS	3	
RMP18-EXT3-B	18x3 ROUND HDPE METER PIT BLACK 3" EXTENS		
RMP18-EXT4-W	18x4 ROUND HDPE METER PIT WHITE 4" EXTENS	4	
RMP18-EXT4-B	18x4 ROUND HDPE METER PIT WHITE 4" EXTENS		
RMP18-EXT6-W	18x6 ROUND HDPE METER PIT WHITE 6" EXTENS	6	
RMP18-EXT6-B	18x6 ROUND HDPE METER PIT BLACK 6" EXTENS		
RMP18-EXT9-W	18x9 ROUND HDPE METER PIT WHITE 9" EXTENS	9	
RMP18-EXT9-B	18x9 ROUND HDPE METER PIT BLACK 9" EXTENS		
RMP18-EXT12-W	18x12 ROUND HDPE METER PIT WHITE 12" EXTENS	12	
RMP18-EXT12-B	18x12 ROUND HDPE METER PIT BLACK 12" EXTENS		

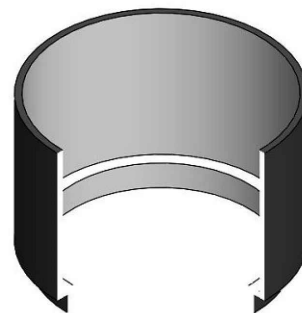

Note :-

1. All the dimensions are in Inches; metric units in parentheses.
2. Material: HDPE.
3. Meets H20 Loading Standards.
4. Tolerances may vary due to temperature $\pm 3/16"$.
5. Refer Sigma QIP Doc.No : QA/QIP/RVN for Manufacturing and inspection procedure.

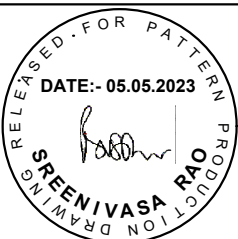

Rev	Date	Revision Record	Prepared	Approved

RADIUS: $\pm .030$, MACHINED: $.XX \pm .015$

All Radii & Fillets to be 0.12" (3) unless otherwise specified. All Draft angles to be 2° unless otherwise specified on drawing.	
Product Group :- MCC	
Coating:- INTERIOR - WHITE/BLACK	
Product Description:- 3-12" EXT FOR 18" ROUND PIT WHITE / BLACK INTERIOR	
Drawing Number :- RMP18-EXT-W/B	Rev :- 1

SIGMA CREAM RIDGE, NEW JERSEY	
DATE: 12.03.2018	DRAWN BY: VK
DRAWING FOR: SUBMITTAL	CHECKED BY: PB
SCALE: NTS	SHEET NO: 1 OF 1
APPROVED BY: SR1	

BY RECEIVING THIS DRAWING THE RECIPIENT AGREES THAT THIS DRAWING AND ITS CONTENTS REMAIN THE SOLE PROPERTY OF SIGMA CORPORATION. THIS DRAWING IS RECEIVED IN CONFIDENCE AND WILL NOT BE REPRODUCED TO SIGMA'S DETRIMENT. THIS DRAWING IS LOANED SUBJECT TO RETURN ON DEMAND.