


# SUGGESTED INSTALLATION FOR K6002

K6002 : HAND SHOWER WALL BRACKET with 1/2" OUTLET

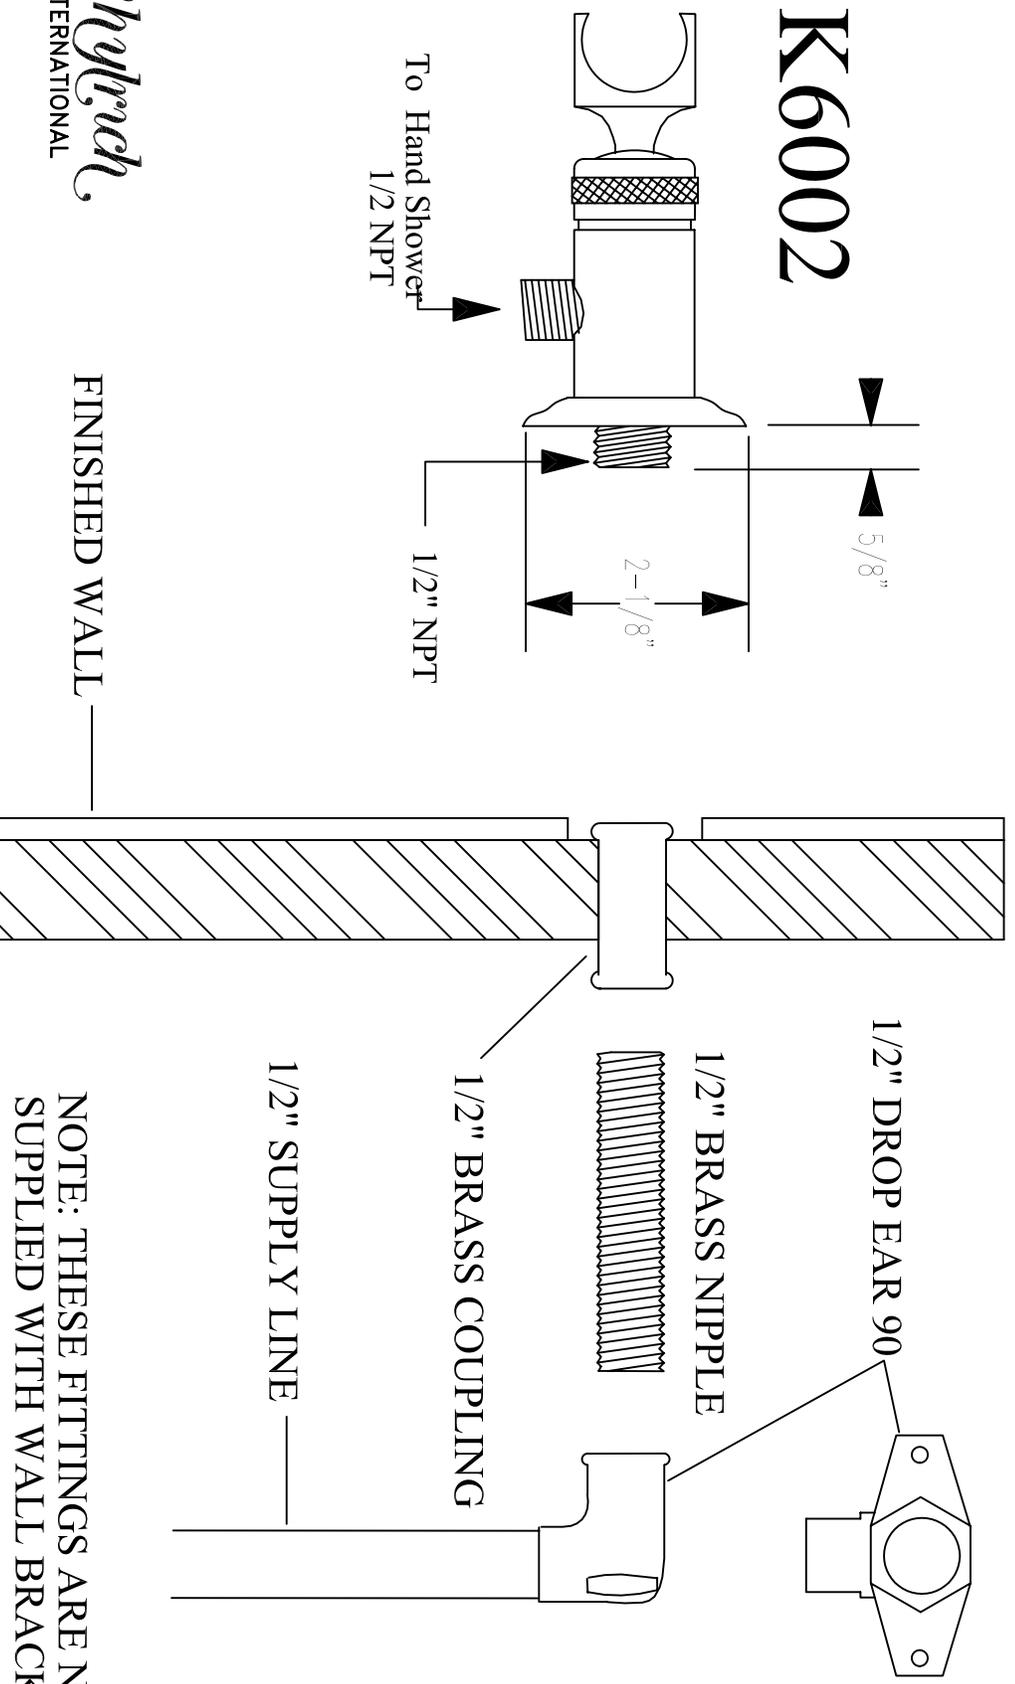

NOTE: THESE FITTINGS ARE NOT SUPPLIED WITH WALL BRACKET.