


**CONFIGURATION BLOCK**

PART NO.	DESCRIPTIONS	HEIGHT	WEIGHT
2424VF	BASE W/ FRAME	18"	564 LBS
2424XF	EXT. W/ FRAME	6"	280 LBS
2424CSTG	TRAFFIC COVER GALV.	2 1/4"	105 LBS
2424GSTF	TRAFFIC GRATE	2 1/4"	100 LBS
2424GSTFA	TRAFFIC GRATE ADA	2 1/4"	180 LBS

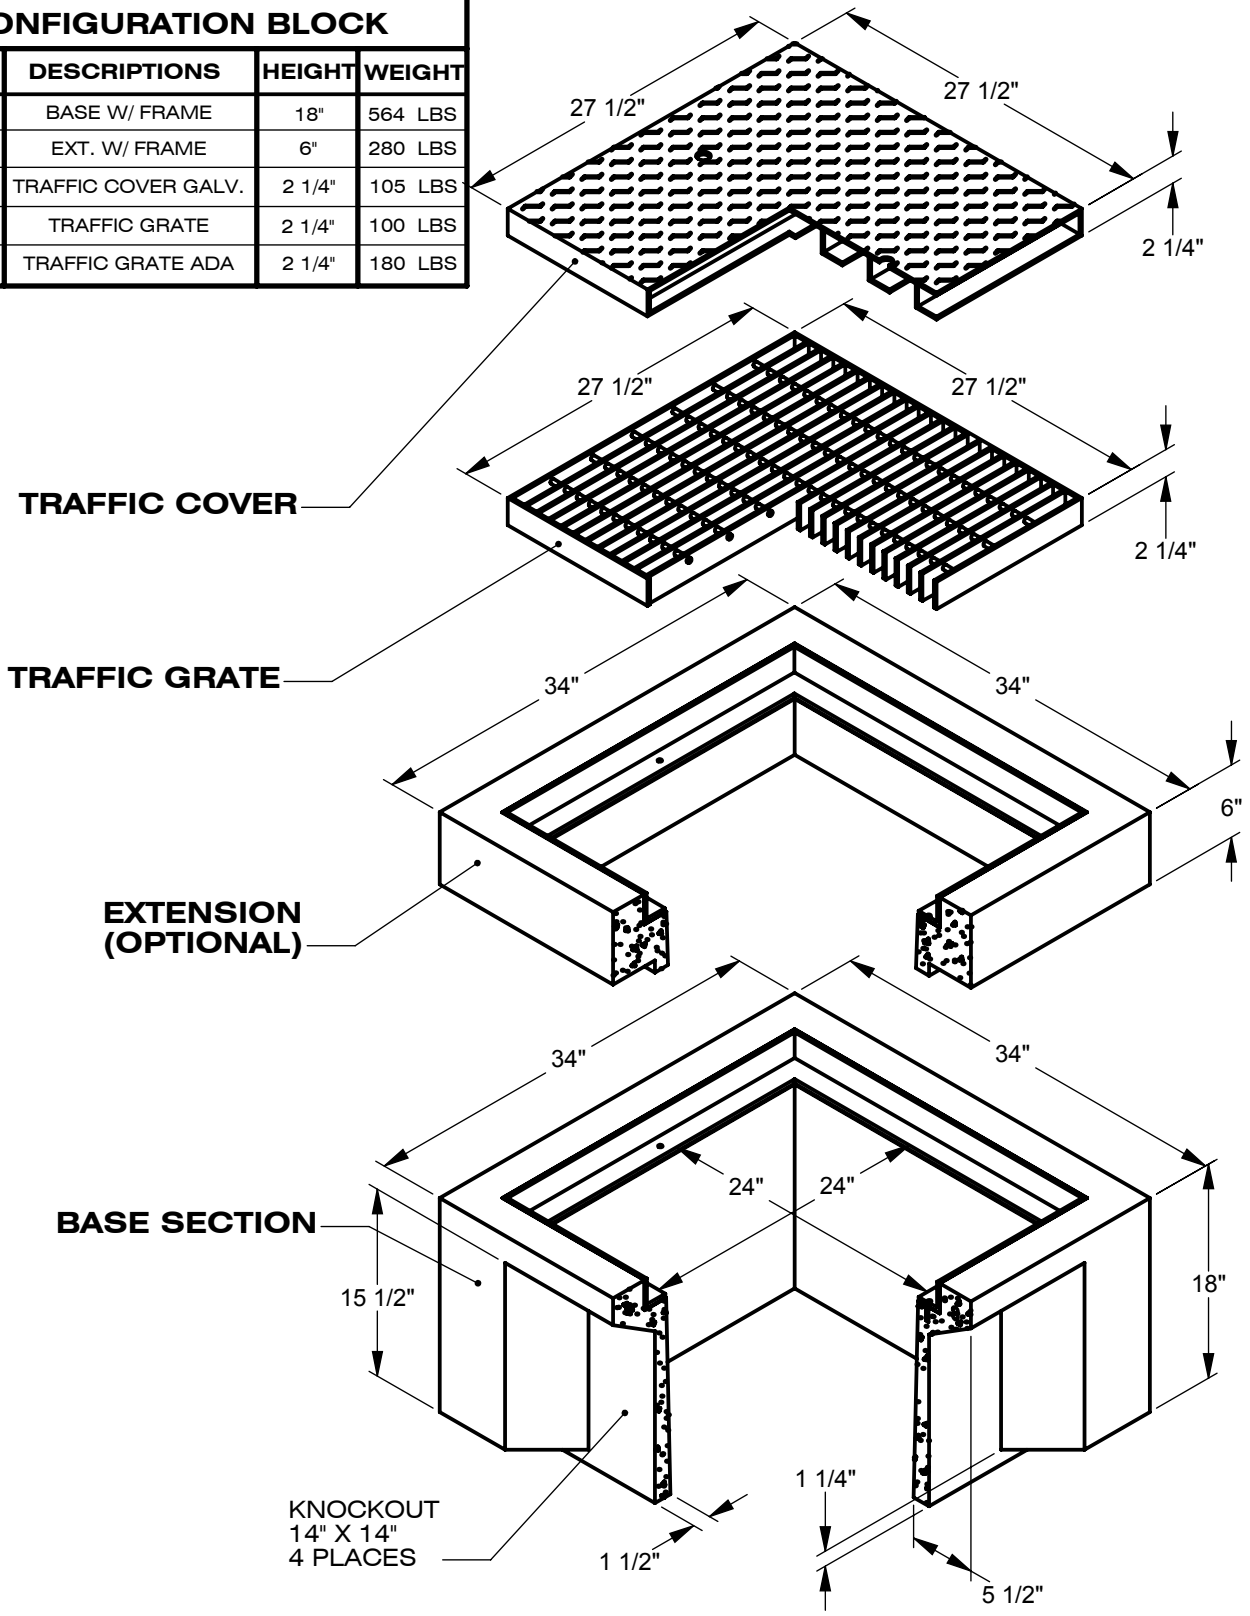

**US**   
**CONCRETE**  
**PRECAST GROUP**

2735 Cactus Road  
 San Diego, CA 92154  
 Phone: (619) 240-8000  
 Fax: (619) 661-1038

DESCRIPTION:

**24" X 24" DRAIN BOX, TRAFFIC**

WEIGHT: SEE CONFIG. BLK.

PART NO:

CONCRETE: 5,000 PSI

WWW.SDPC.COM

NPCA CERTIFIED PLANT

**2424VF**