


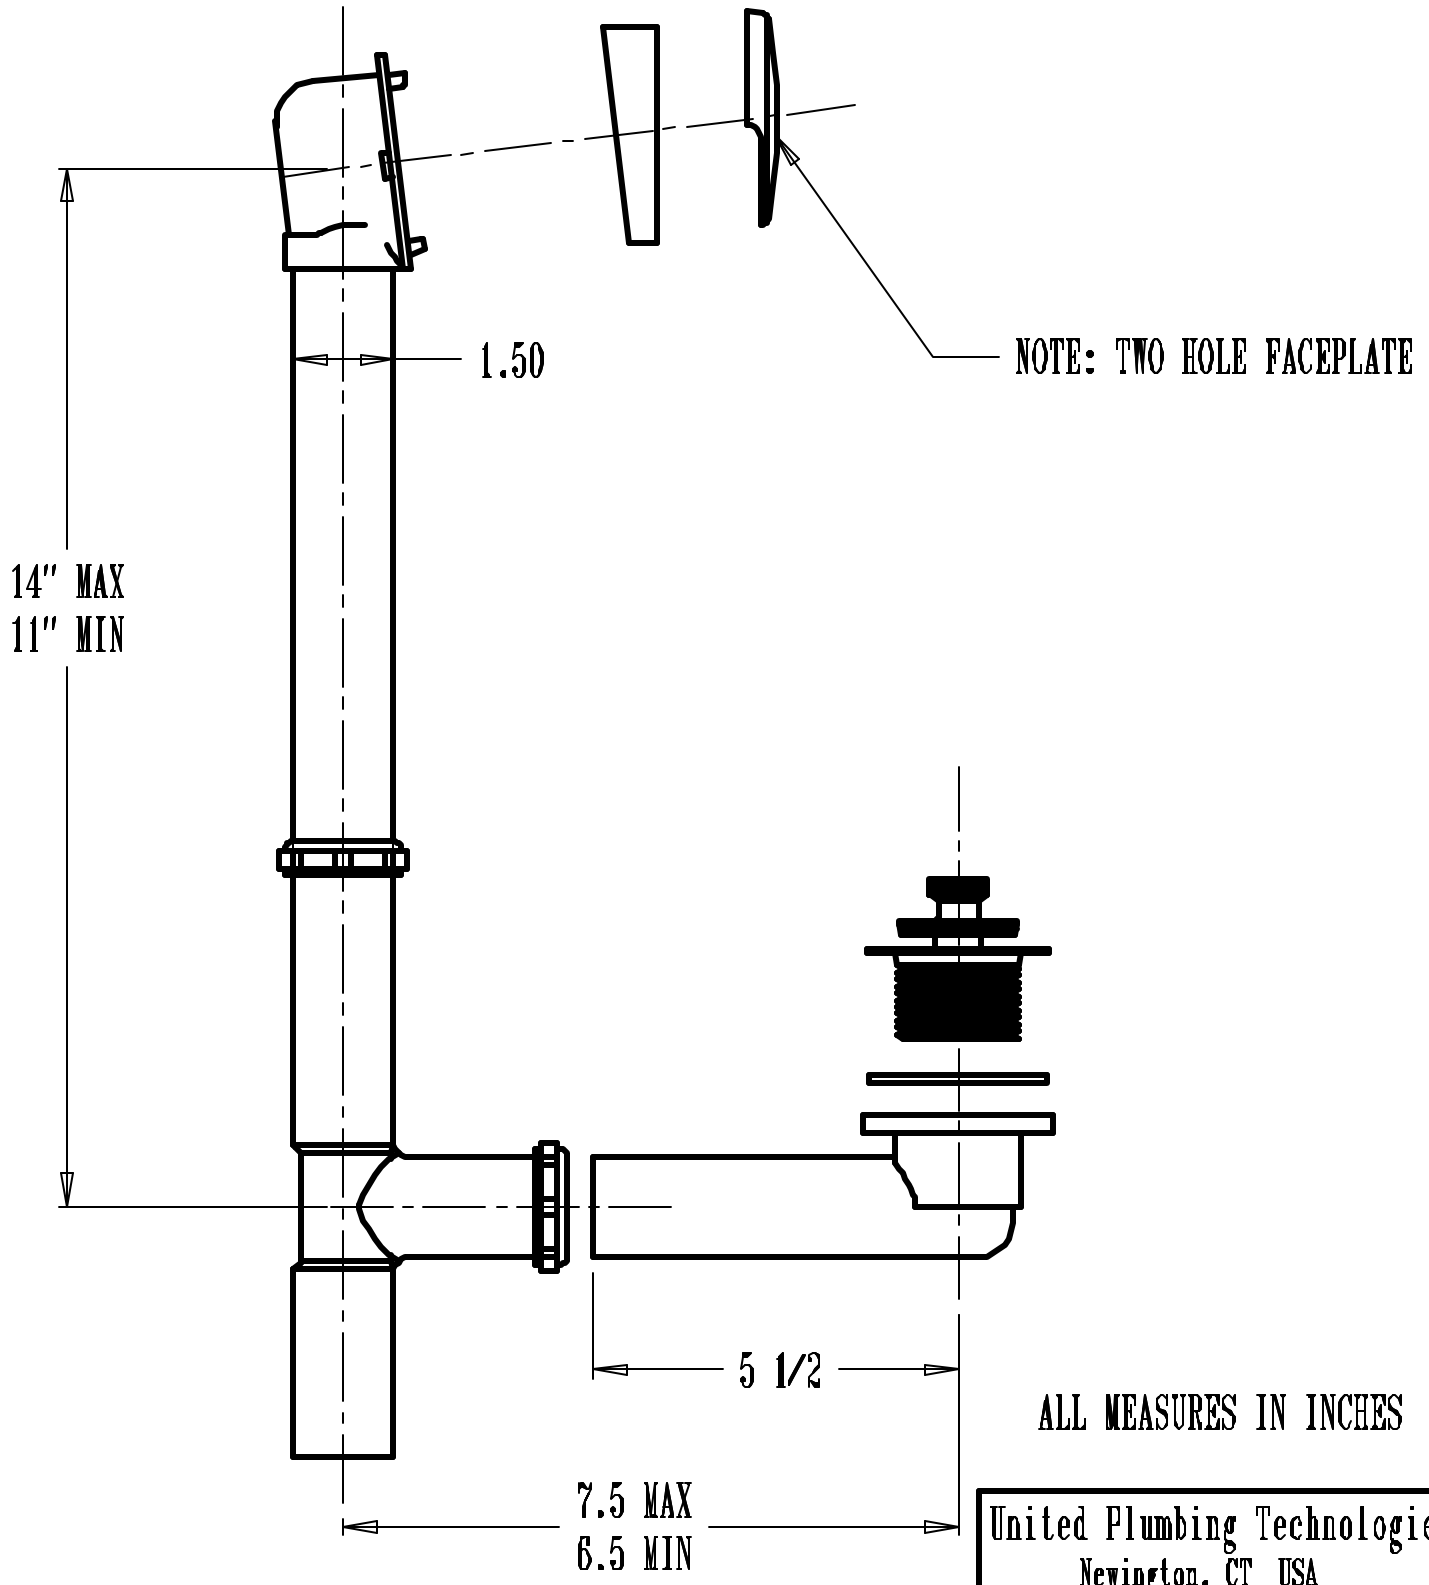

POLYPRO LIFT N' TURN BATHDRAIN

P/N: 62W

BATH WASTE
W/ LIFT & TURN

SCALE: AS SHOWN
05-05-98
Drawn By: C. GRAHAM

United Plumbing Technologies
Newington, CT USA