


CONFIGURATION BLOCK

PART NO.	DESCRIPTIONS	HEIGHT	WEIGHT
1212VF	BASE W/ FRAME	18"	228 LBS
1212XF	EXT W/FRAME	6"	109 LBS
1212CSTFG	TRAFFIC COVER	2 1/4"	120 LBS
1212GSTF	TRAFFIC GRATE COVER	2 1/4"	50 LBS
1212GSTFA	TRAFFIC GRATE COVER ADA	2 1/4"	90 LBS

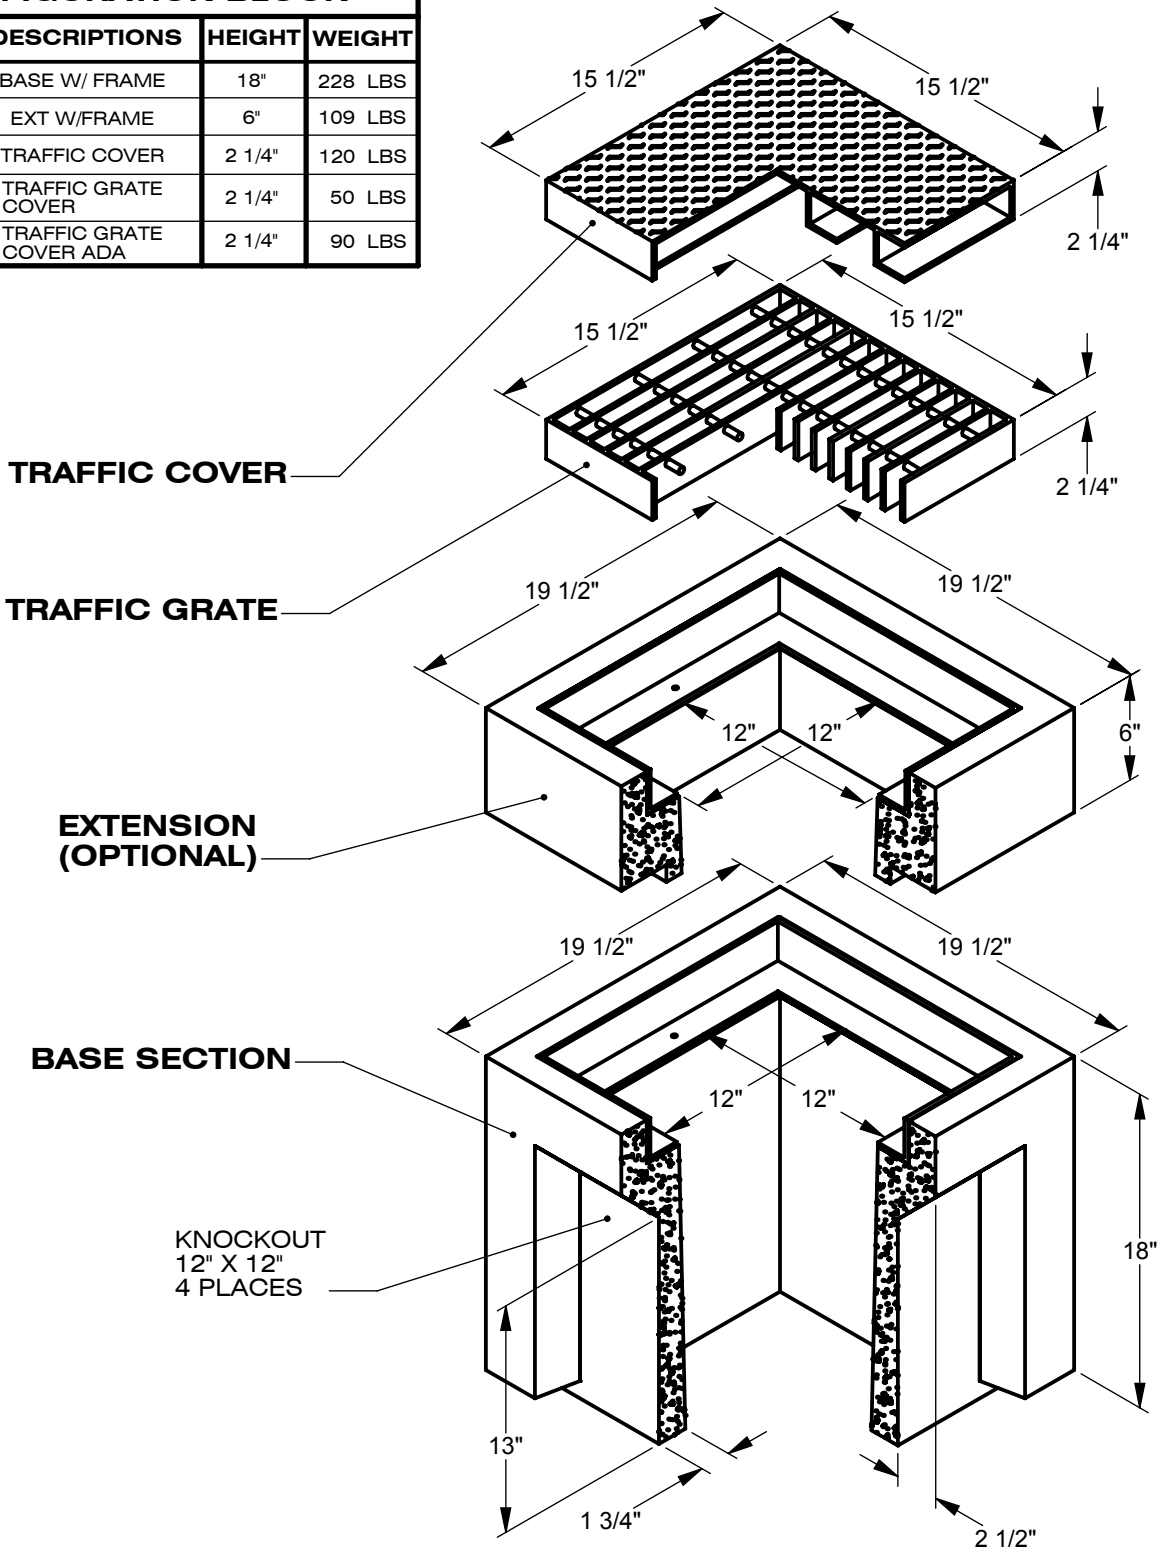

US 
CONCRETE
PRECAST GROUP

2735 Cactus Road
 San Diego, CA 92154
 Phone: (619) 240-8000
 Fax: (619) 661-1038

DESCRIPTION:

12" X 12" DRAIN BOX TRAFFIC

WEIGHT: SEE CONFIG. BLK.

PART NO:

CONCRETE: 5,000 PSI

WWW.SDPC.COM

NPCA CERTIFIED PLANT

1212VF