


REVISIONS				
ZONE	REV	DESCRIPTION	DATE	APPROVED

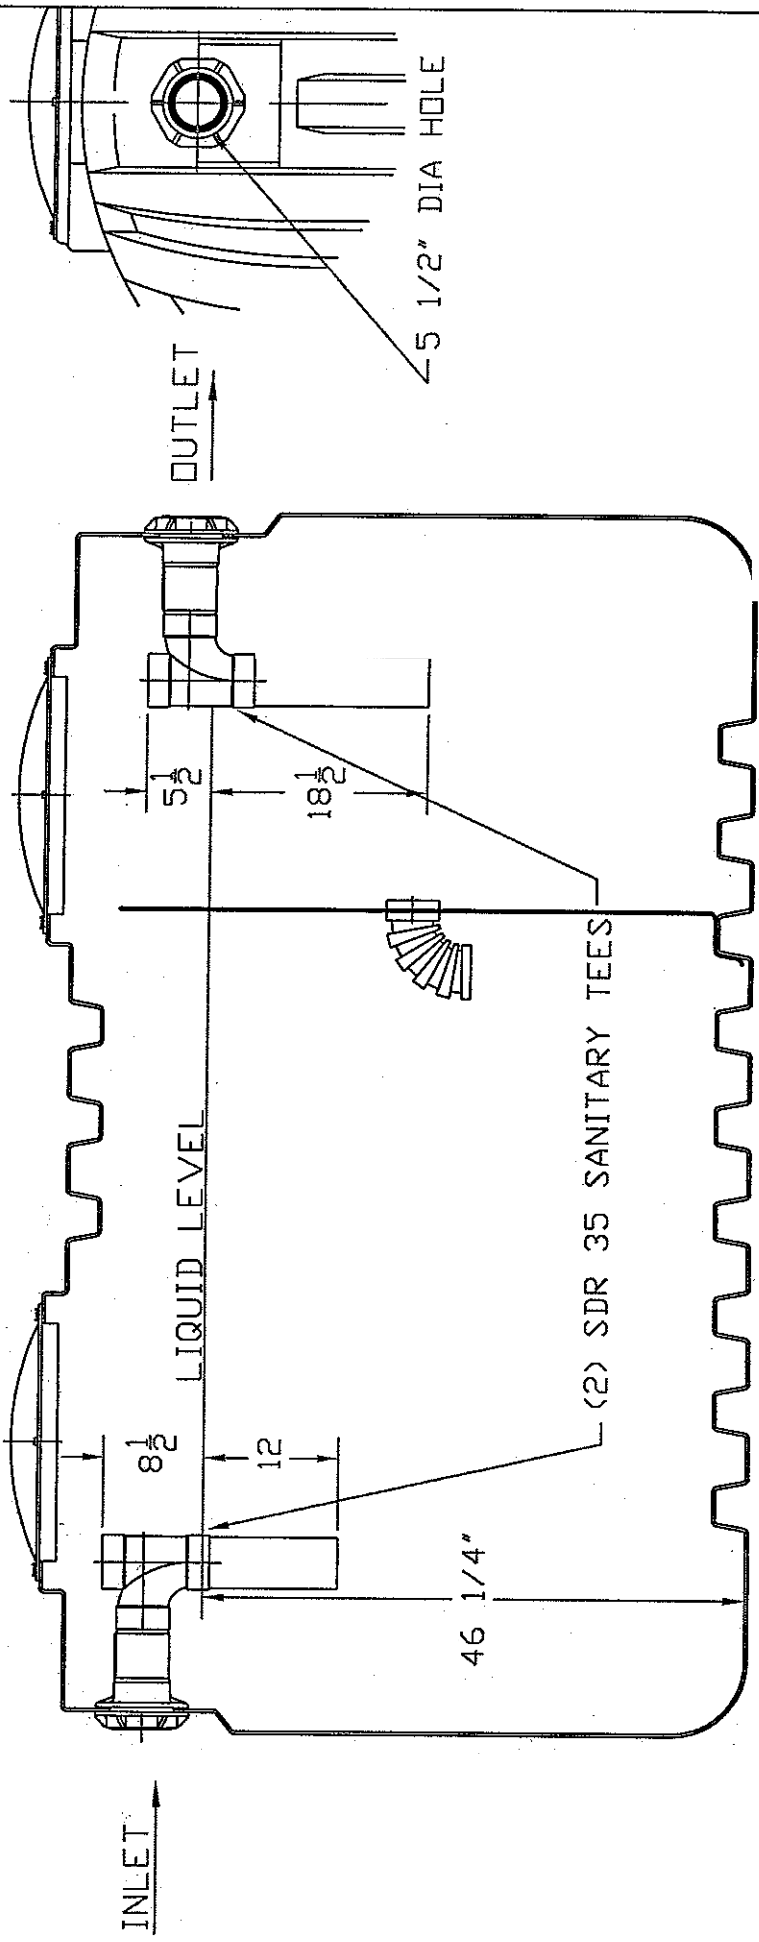

TANK ASSY INCLUDES THE FOLLOWING:

- (2) SDR 35 SANITARY TEES
- (2) PVC ADAPTER FITTINGS
- (2) EPDM ADAPTER GASKETS
- (1) DIVIDER
- (1) ELBOW W/ RETAINER
- (2) LIDS W/ FOAM GASKETS
- (8) SCREWS

ASSEMBLE BEFORE SHIPMENT

REF: IAPMD	NORWESCO ST. BONIFACIUS, MN	
JTP 21MAY03	SIZE FSCM NO. A	DWG NO. 41721
	SCALE NTS	SHEET
	1000 GALLON SEPTIC TANK IAPMD	