


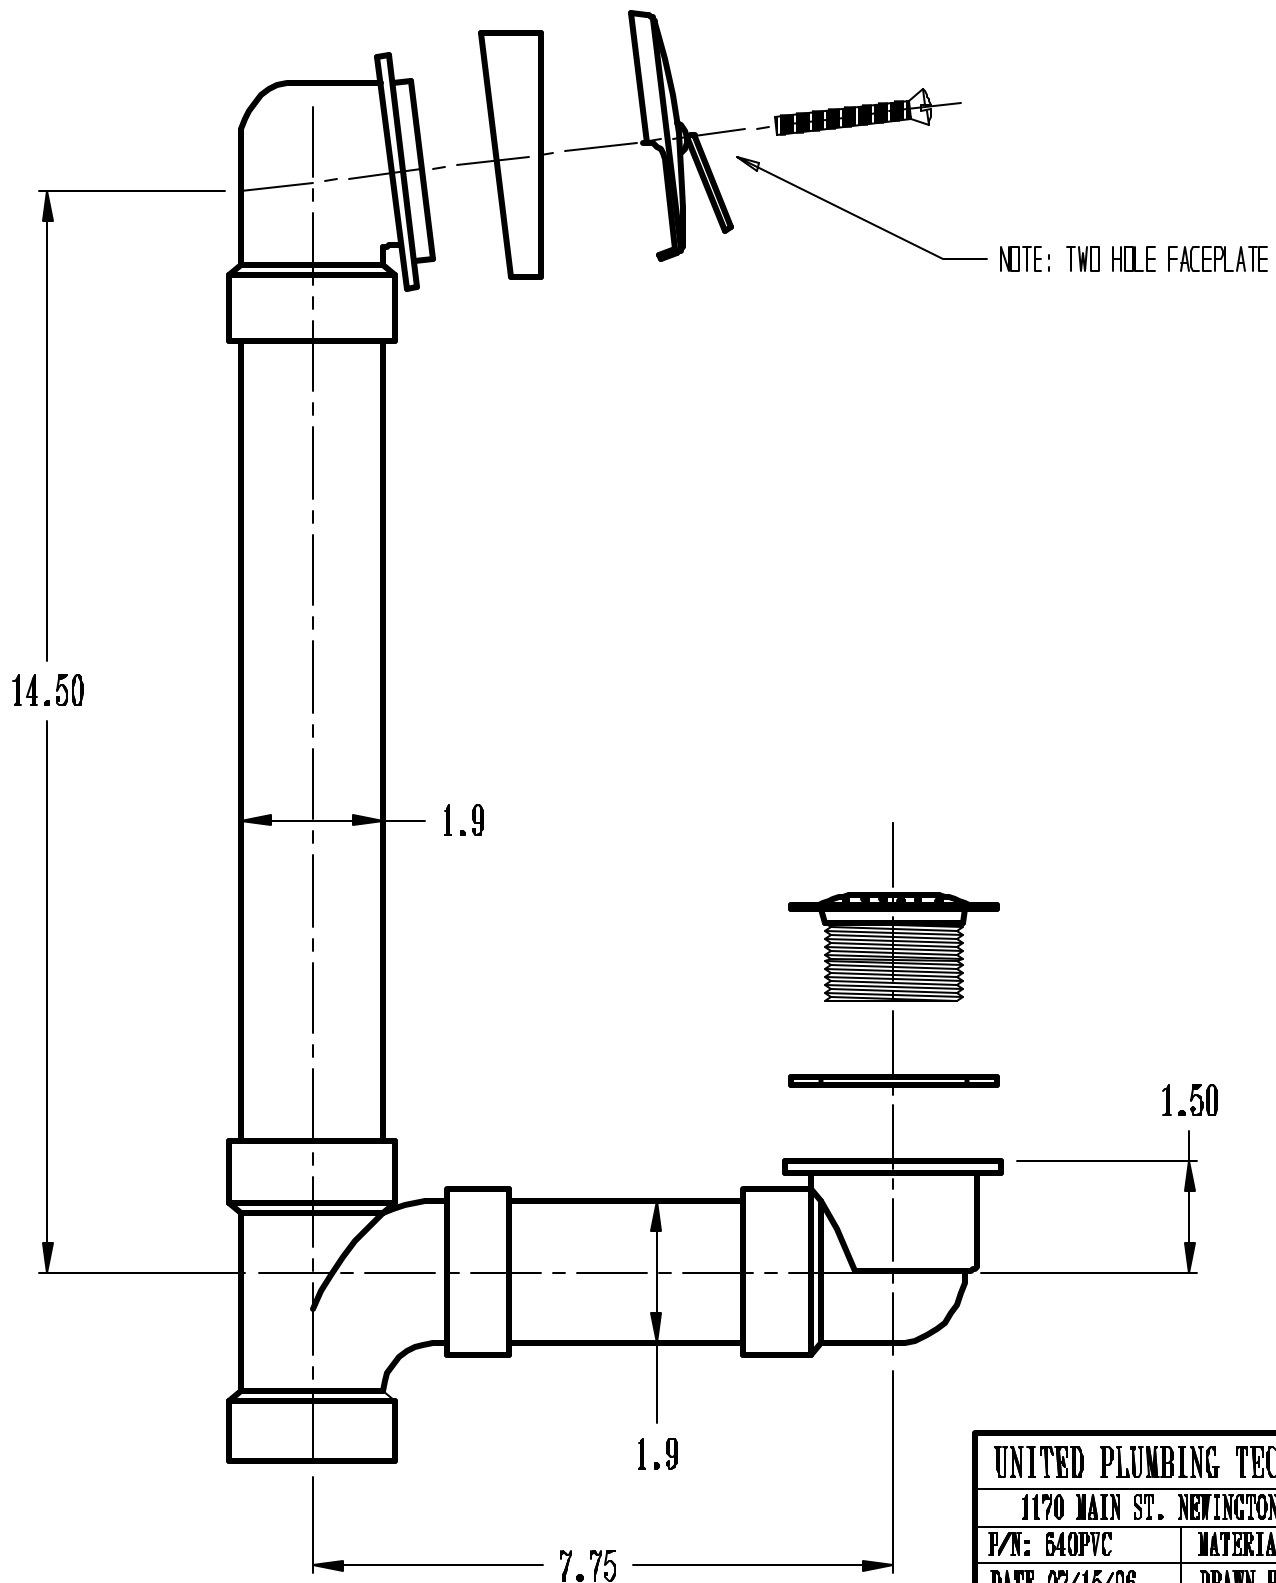

UNITED PLUMBING TECHNOLOGIES	
1170 MAIN ST. NEWINGTON CT. 06111	
P/N: 640PVC	MATERIAL: PVC
DATE 07/15/96	DRAWN BY: C.GRAHAM
DRAWING NOT TO SCALE	