

18"Ø C.I. COVER

WGT. = 55 LBS

CURB TOP RING & COVER


WGT. = 5,000 LBS

EXTENSION

WGT. = 2,400 LBS

BOTTOM

WGT. = 9,600 LBS

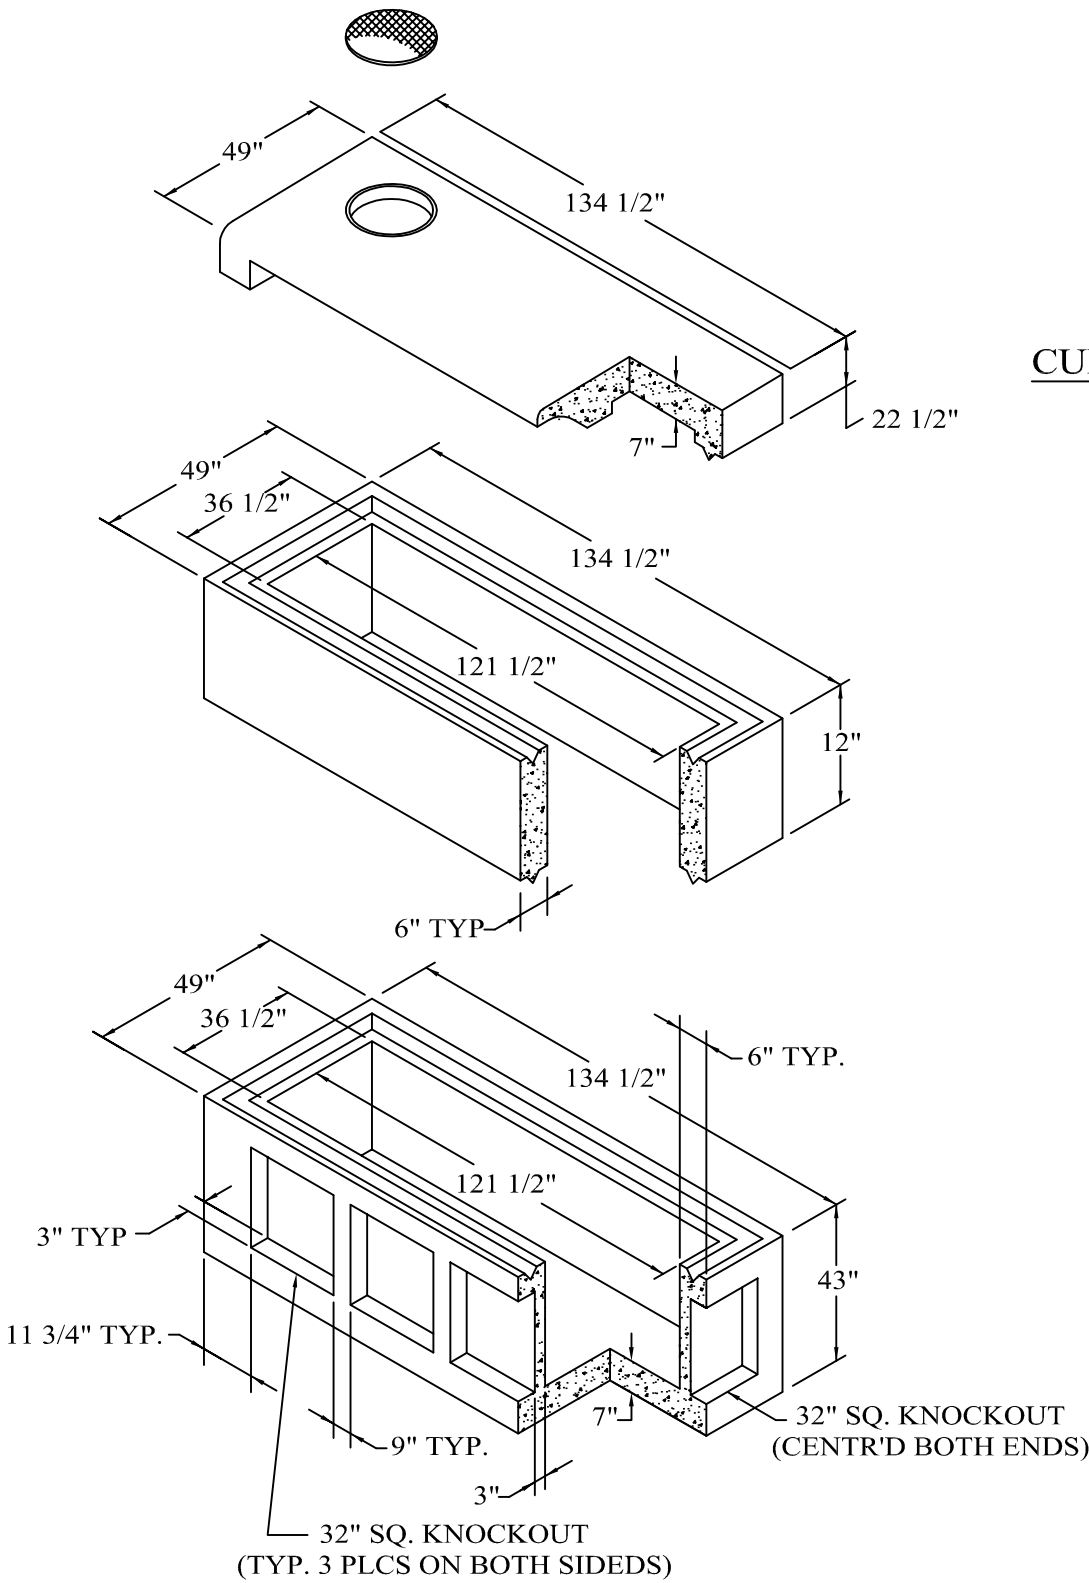

SCALE: NONE

The Turner Company		11049 Highway 287 Rhome, Tx 76078 (817) 638-9053	
Product: 10' CURB INLET			
Concrete: 5,000 PSI MINIMUM			
Reinforcement: MEETS OR EXCEEDS ASTM A-615 & ASTM-48			
Size:	Date: 01-02-2007	DWG No. 10'-0 CURB INLET	
Weight:			