


Specifications:

1. Concrete: 5,000 PSI
2. Reinforcing: per ASTM A-615 or A-185

3. Weights:

Base 2(10') - 20,600 Lbs.
Top 2(10') - 10,000 Lbs.
30,600 Lbs. Total

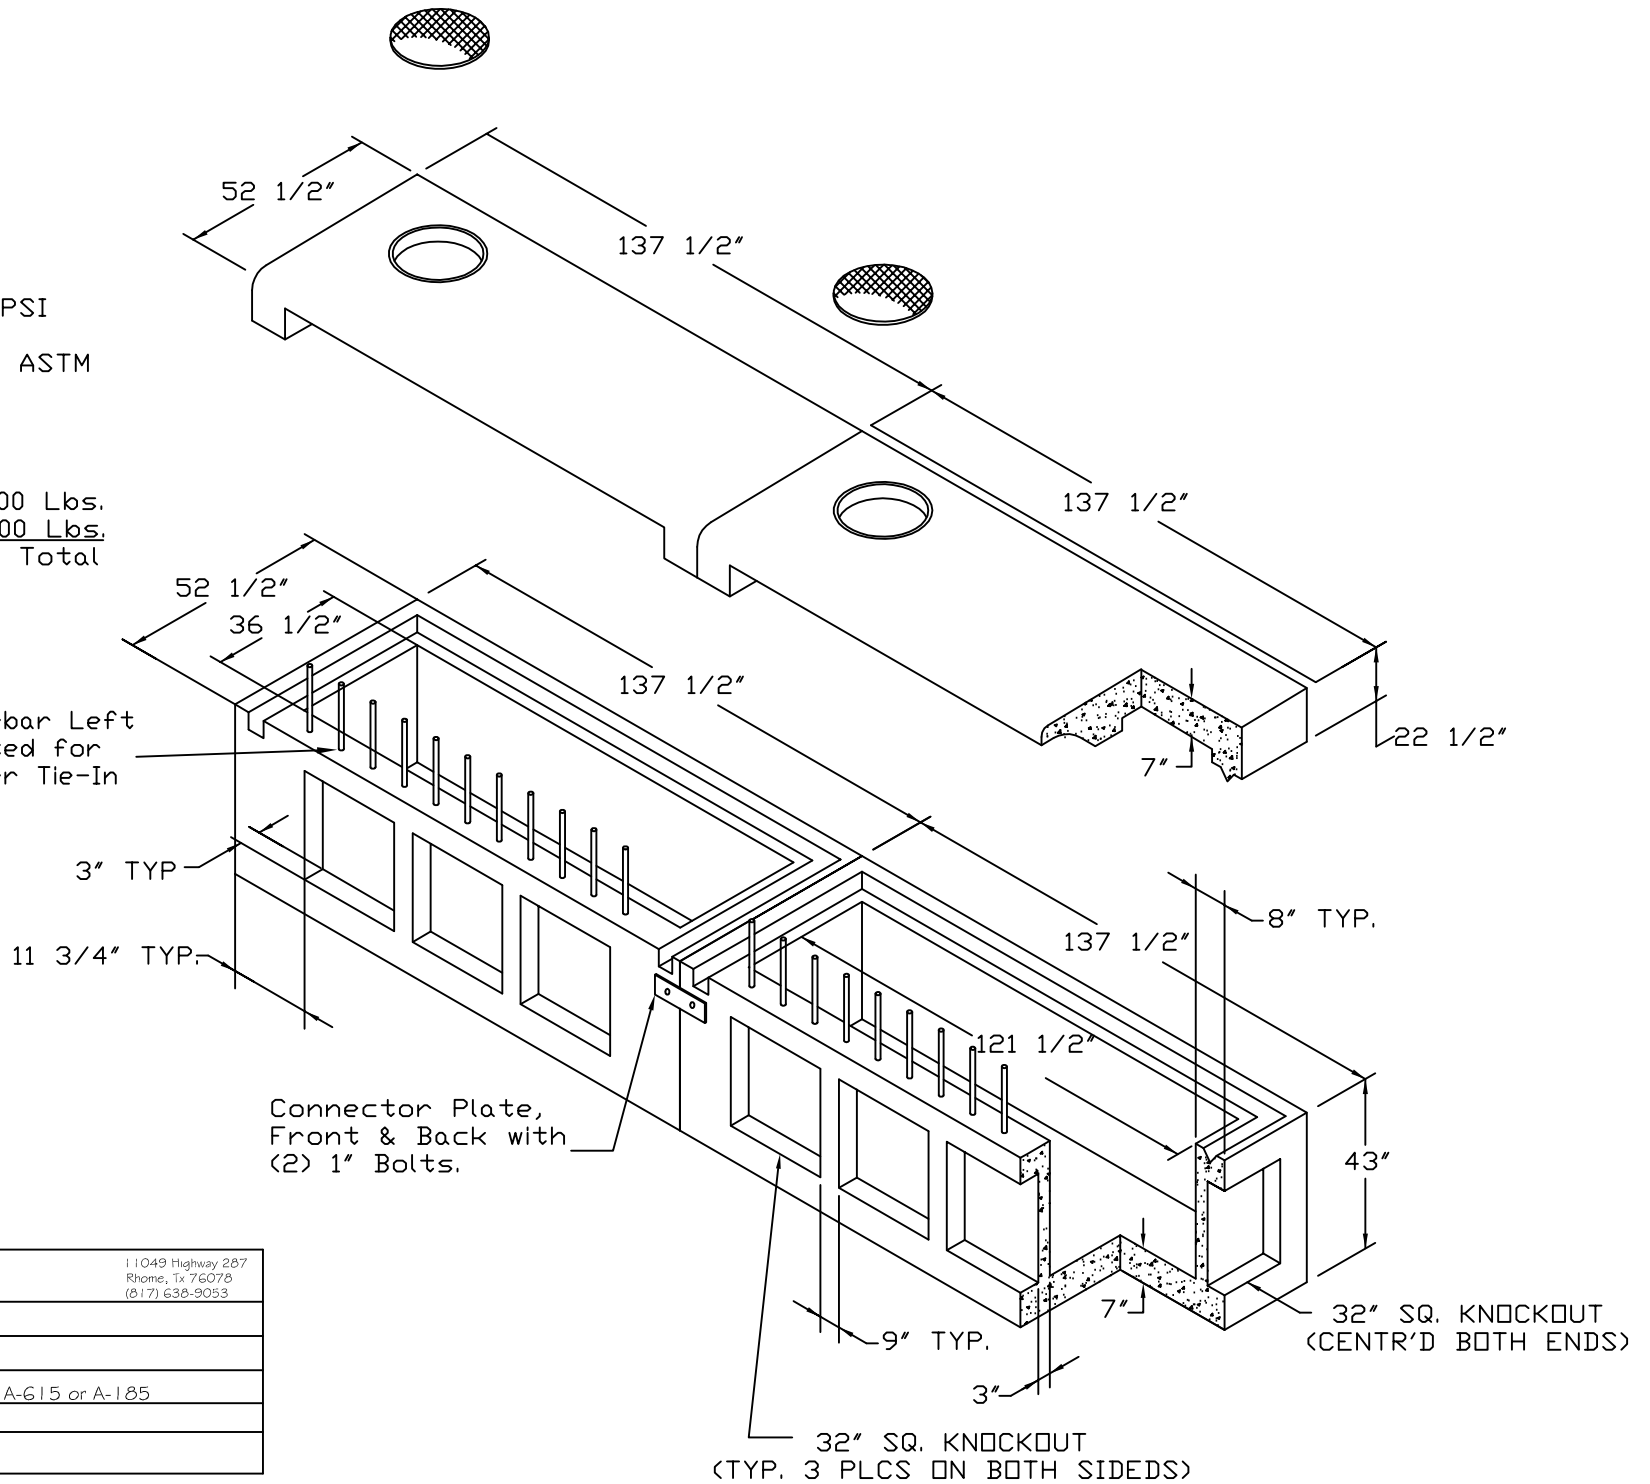

The Turner Company

11049 Highway 287
Rhome, Tx 76078
(817) 638-9053

Product:

20' Curb Inlet

Concrete:

5,000 PSI MINIMUM

Reinforcement:

MEETS OR EXCEEDS ASTM A-615 or A-185

Size:

Date:

01-02-2007

DWG No.

Weight: