
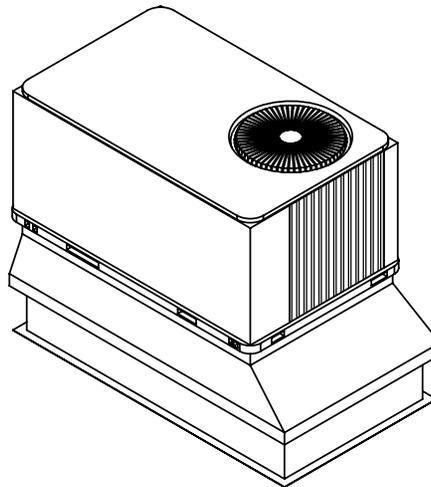
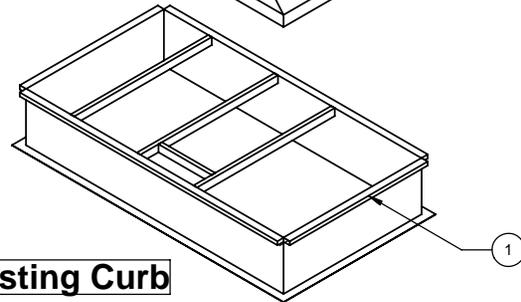
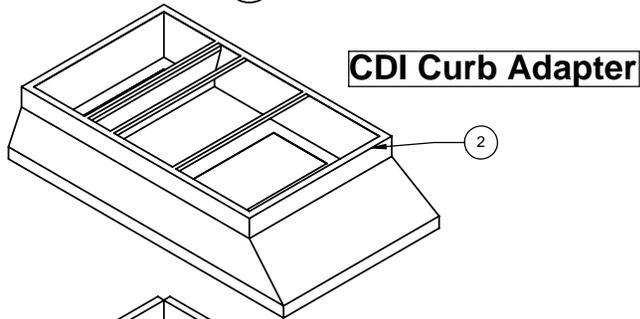


CURB ADAPTER INSTALLATION

1. Before removing the existing unit, verify the dimensions of the existing curb O.D. & the new unit with the enclosed drawings. (Note that the curb adapter is oversized by 1-1/2" in both directions.)
2. **Have a licensed professional turn off and disconnect all utilities from the old unit.**
3. Remove the old unit and verify the return & supply sizes and locations with the enclosed drawings.
4. Remove all the old gasket material from the existing curb (1) and replace with the new gasket material that is supplied with the curb.
5. Set curb adapter (2) on the existing curb (1) in the proper orientation.
6. Remove lifting lugs from curb if need be.
7. Apply gasket material to the top rails and perimeter of the new curb adapter.
8. Install equipment rail; if applicable, shimming may be required (shims supplied by others).
9. Set new unit (3) on curb adapter (2).
10. **Have a licensed professional reconnect necessary utilities to the new rooftop unit and verify utilities are connected before turning back on.**

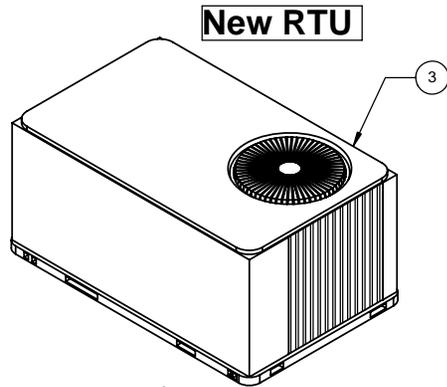

OPTIONAL INSTALLATION ACCESSORIES

- S-CLIPS
- "HURRICANE" STRAPS
- EQUIPMENT RAIL

VERIFY EXISTING CURB OD
 VERIFY SUPPLY AND RETURN OPENINGS
 NOTE ANY CHANGES
 CALL WITH ANY QUESTIONS
 FAX BACK IF DRAWING IS OK AS IS

CURB WEIGHT (LBS.)	APPROVALS	DATE	TITLE
	DRAWN: A. LUTTINEN	8/8/07	CURB ADAPTER INSTALLATION INSTRUCTIONS
UNLESS OTHERWISE SPECIFIED, TOLERANCES ARE:	CHECKED:		MGMT:
.X ± 0.05 XX ± 0.03 XXX ± 0.01			
DIMENSIONS ARE AS FOLLOWS: 1/8" IN (2.41mm)	3RD ANGLE PROJECTION	FILE NAME: CURB ADAPTER INSTALL INSTRUCTIONS	DRAWING NO.:
		ECO #:	REV:
		SCALE: 1:48	SHEET: 1 OF 1

CDI 17560 TYLER ST NW
 ELK RIVER, MN 55330
 (763)391-7790
 (763)391-7851