
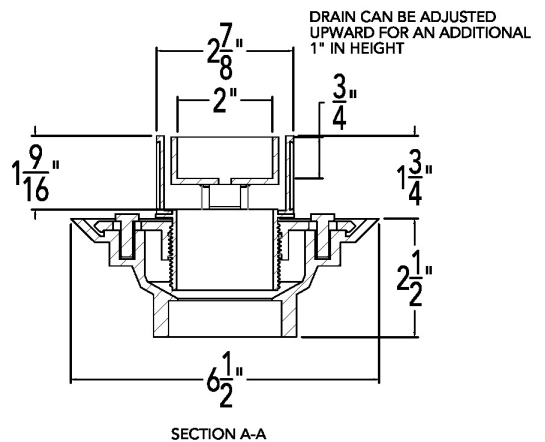


S-TIF 6560 Specifications

ID Infinity Drain

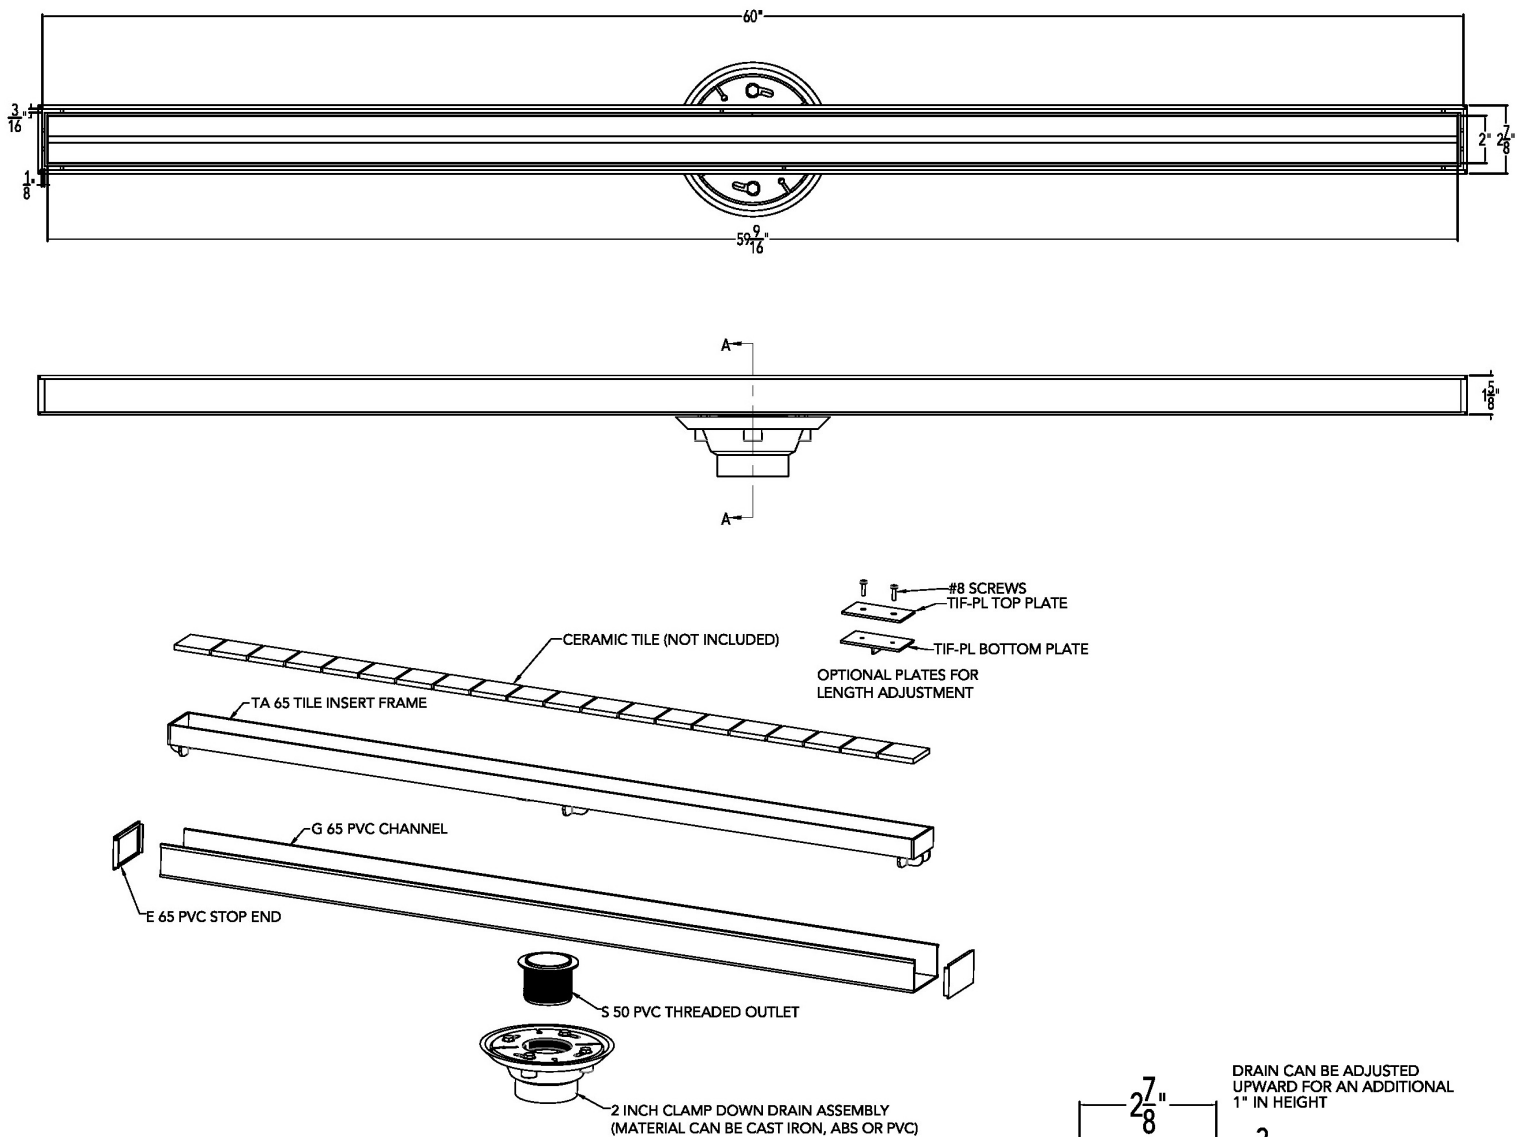


S-TIF 6560 SS

60" Complete Kit Includes:

- (60 1/8" l x 2 7/8" w x 1 5/8" h)
- 1 - TA 6560 Tile Insert Frame
- 1 - G 6560 PVC Channel
- 2 - E 65 PVC End Stop
- 1 - S 50 PVC Threaded Outlet
- 1 - TKEY Lift Out Key

Infinity Drain

18 Secatoag Avenue
Port Washington, NY 11050
Phone: 516.767.6786
Fax: 516.740.3066
www.InfinityDrain.com

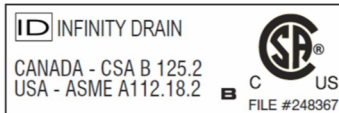

Note: Installer must verify all rough-in dimensions prior to installation and consult local and national codes. Conformity and compliance to local and national codes are the responsibility of the installer.