


# S-TIFAS 6548 Specifications

**ID** Infinity Drain

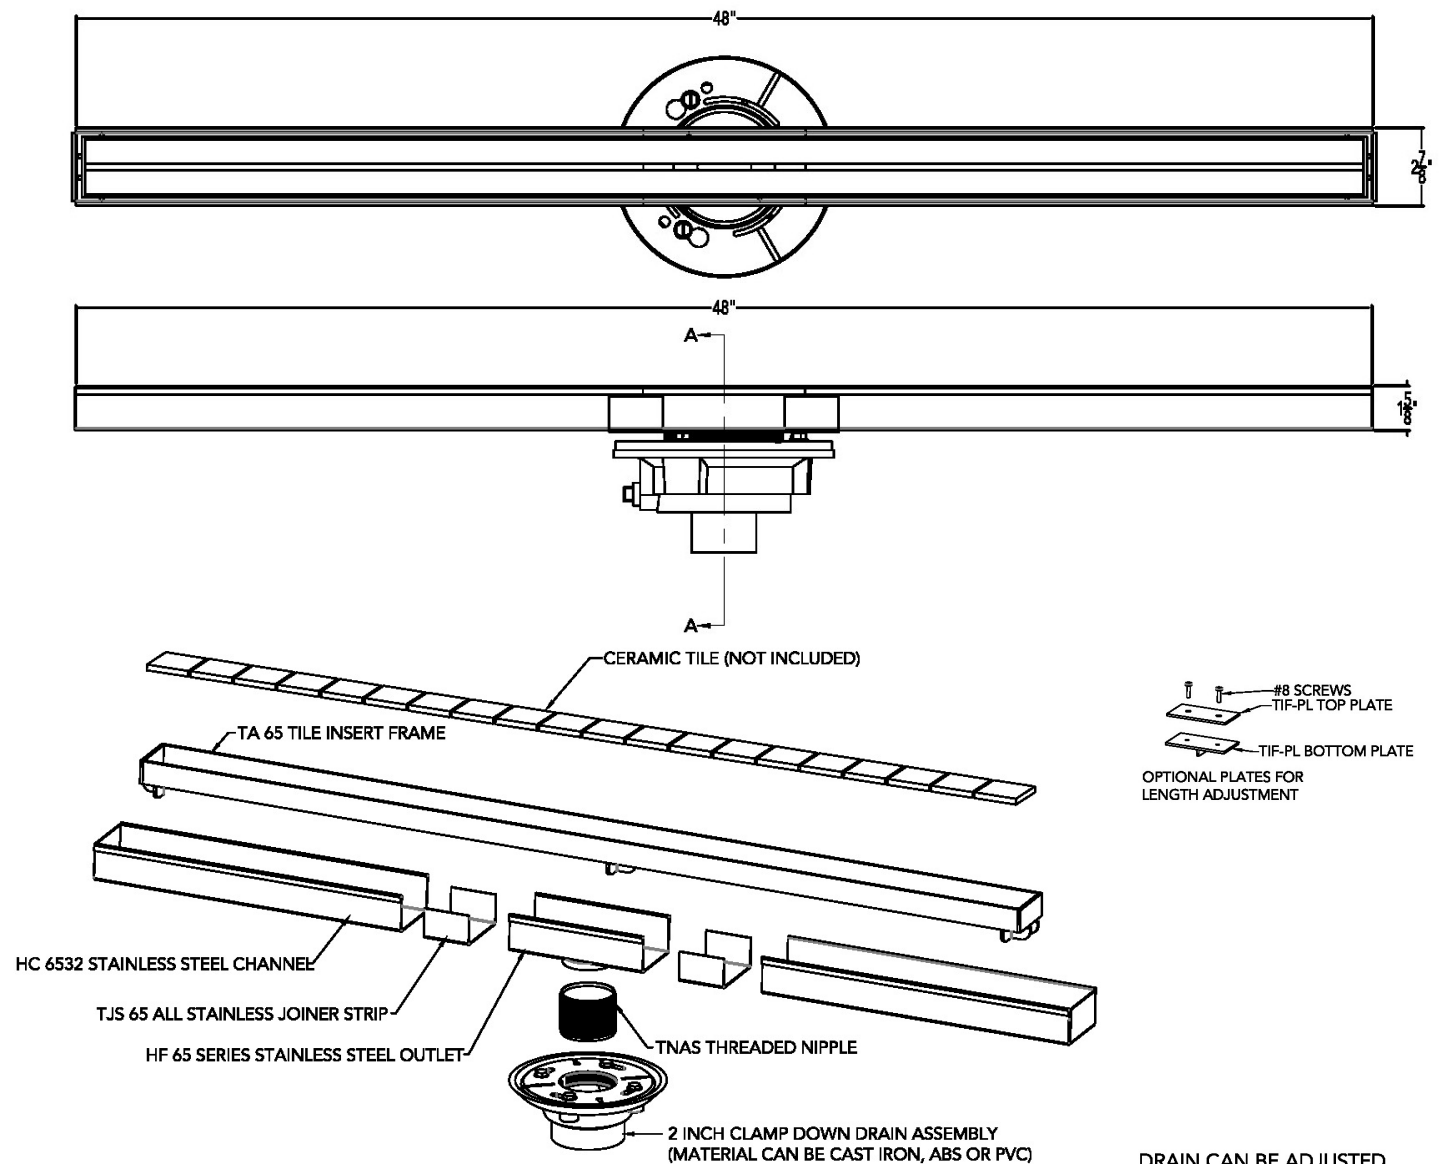


## S-TIFAS 6548 SS

### 48" Complete Kit Includes:

- (48 1/8" l x 2 7/8" w x 1 5/8" h)
- 1 - TA 6548 Tile Insert Frame
- 1 - HC 6540 Stainless Steel Channel
- 1 - HF 65 8" Outlet Section Stainless Steel
- 2 - TJS 65 Stainless Steel Joiner Strip
- 1 - TNAS Threaded Nipple
- 1 - TKEY Lift Out Key
- 1 - Sikaflex 1a Construction Sealant

## Infinity Drain

18 Secatoag Avenue  
Port Washington, NY 11050  
Phone: 516.767.6786  
Fax: 516.740.3066  
www.InfinityDrain.com

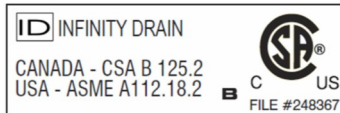

**Note:** Installer must verify all rough-in dimensions prior to installation and consult local and national codes. Conformity and compliance to local and national codes are the responsibility of the installer.