
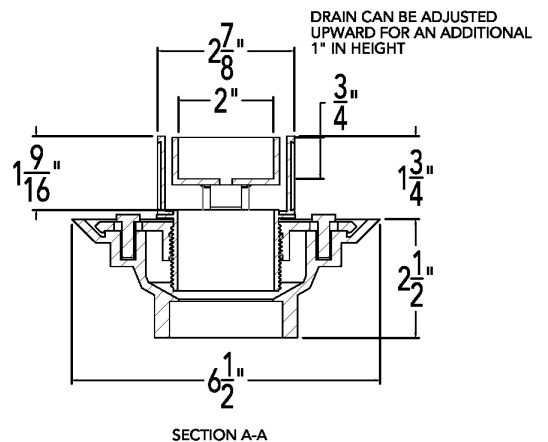
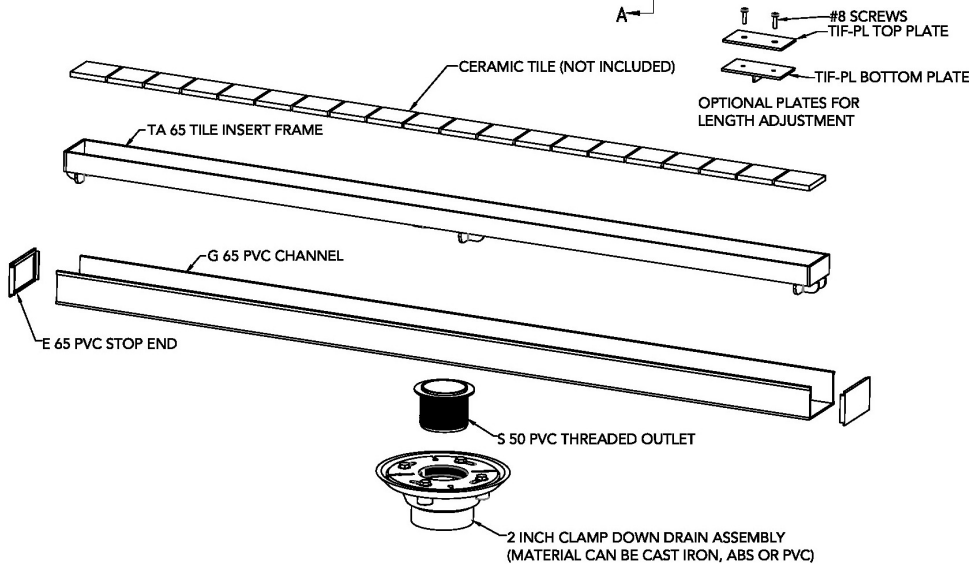
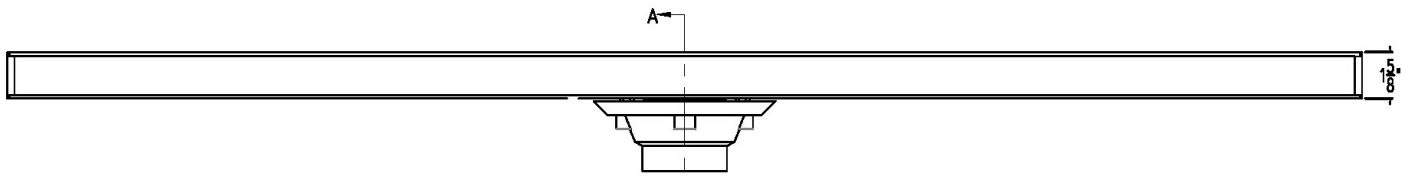


S-TIF 6548 Specifications

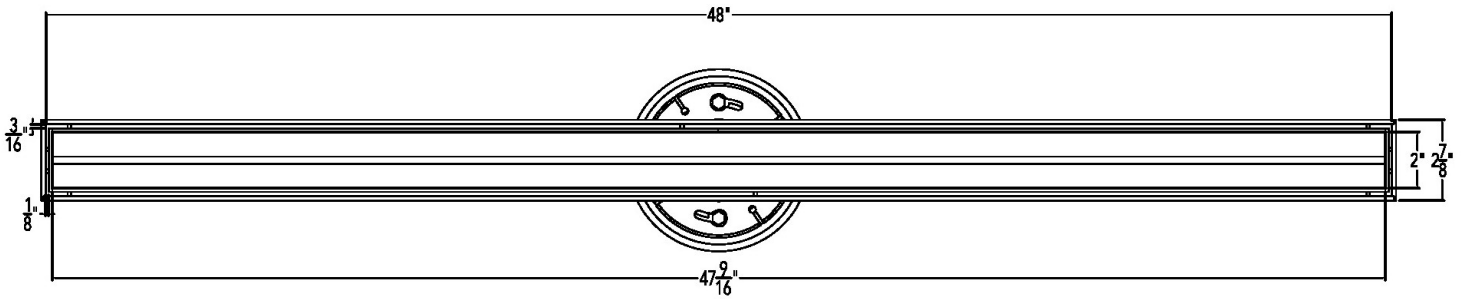


S-TIF 6548 SS

48" Complete Kit Includes:

- (48 1/8" l x 2 7/8" w x 1 5/8" h)
- 1 - TA 6548 Tile Insert Frame
- 1 - G 6548 PVC Channel
- 2 - E 65 PVC End Stop
- 1 - S 50 PVC Threaded Outlet
- 1 - TKEY Lift Out Key

Infinity Drain

18 Secatoag Avenue
 Port Washington, NY 11050
 Phone: 516.767.6786
 Fax: 516.740.3066
 www.InfinityDrain.com

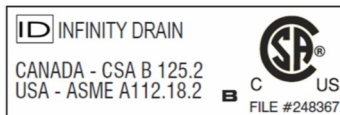

Note: Installer must verify all rough-in dimensions prior to installation and consult local and national codes. Conformity and compliance to local and national codes are the responsibility of the installer.