


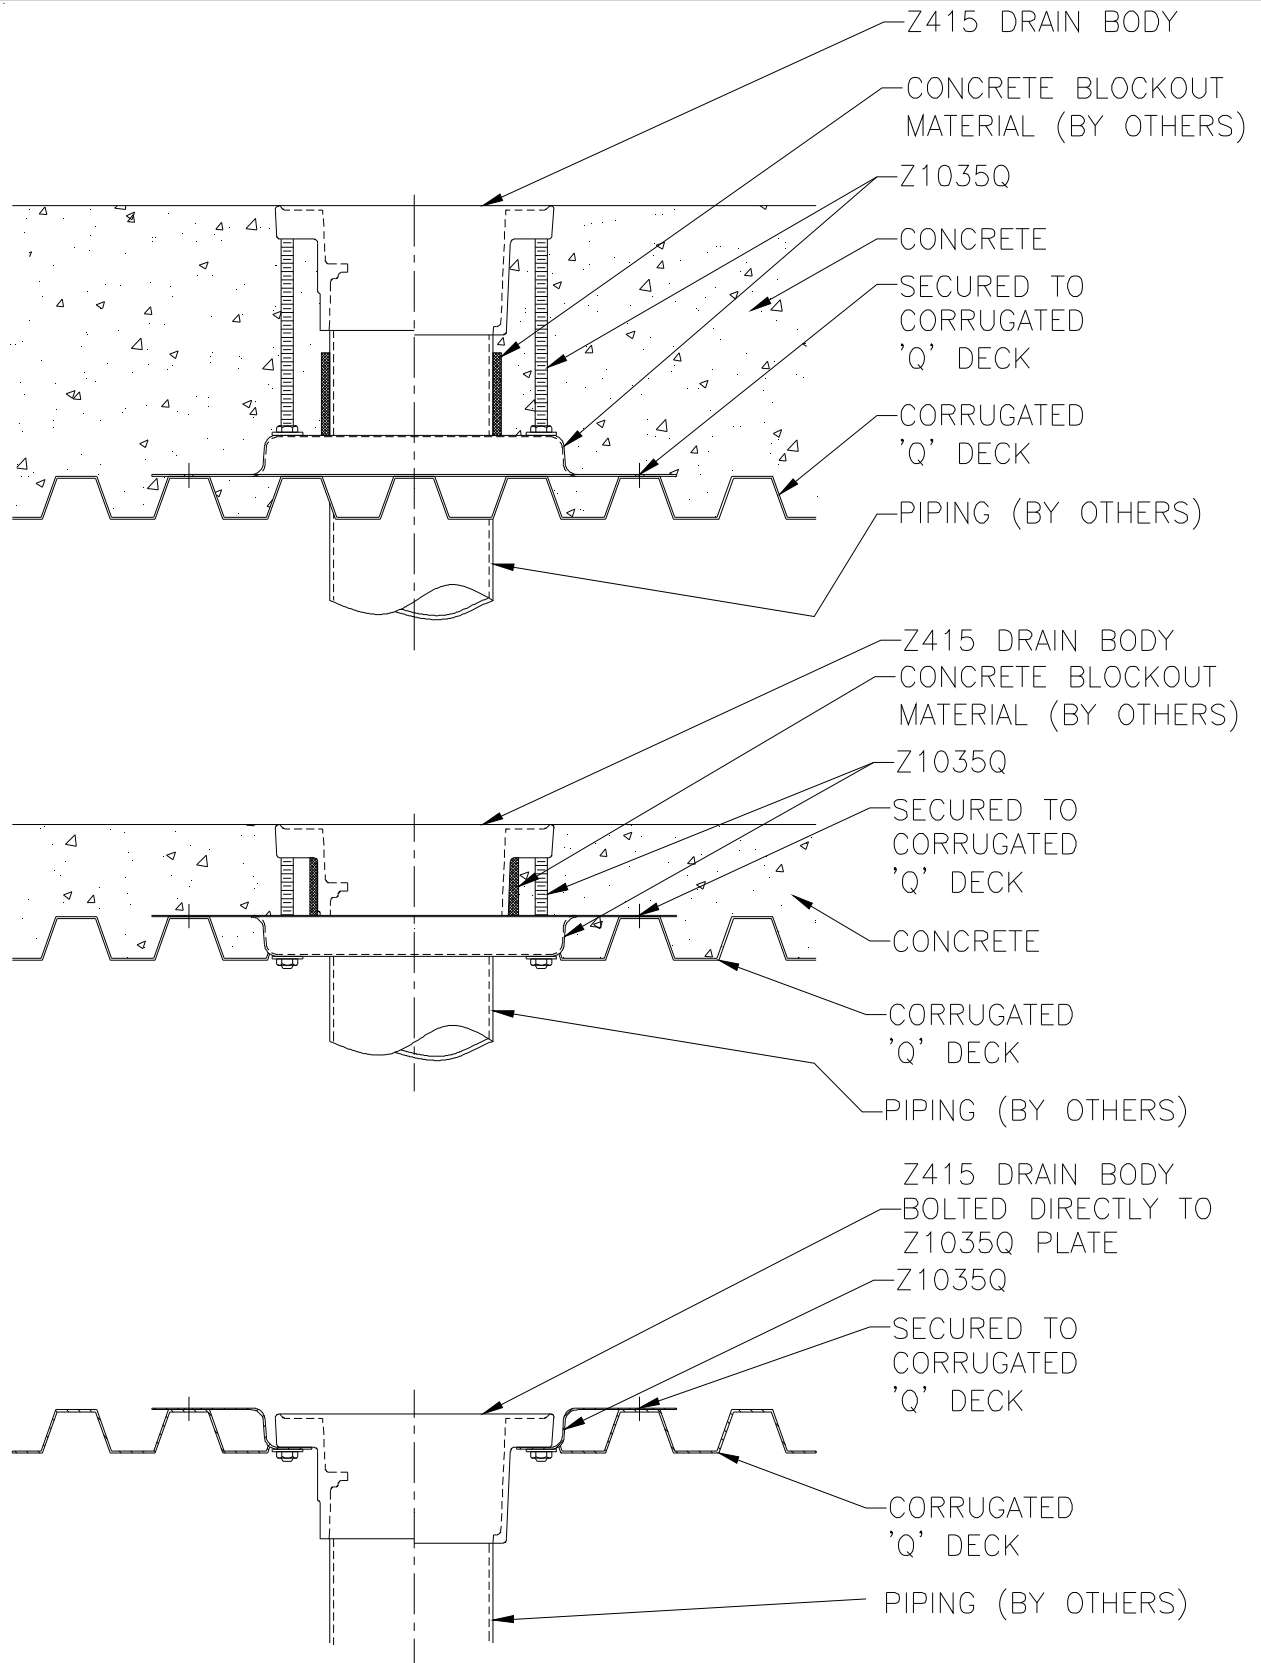

# Z1035Q

TYPICAL INSTALLATION OR  
CORRUGATED 'Q' DECK DRAIN STABILIZER



Form # T27	Date: 08/09/11	C.N. No. 121862	Rev. -
------------	----------------	-----------------	--------