


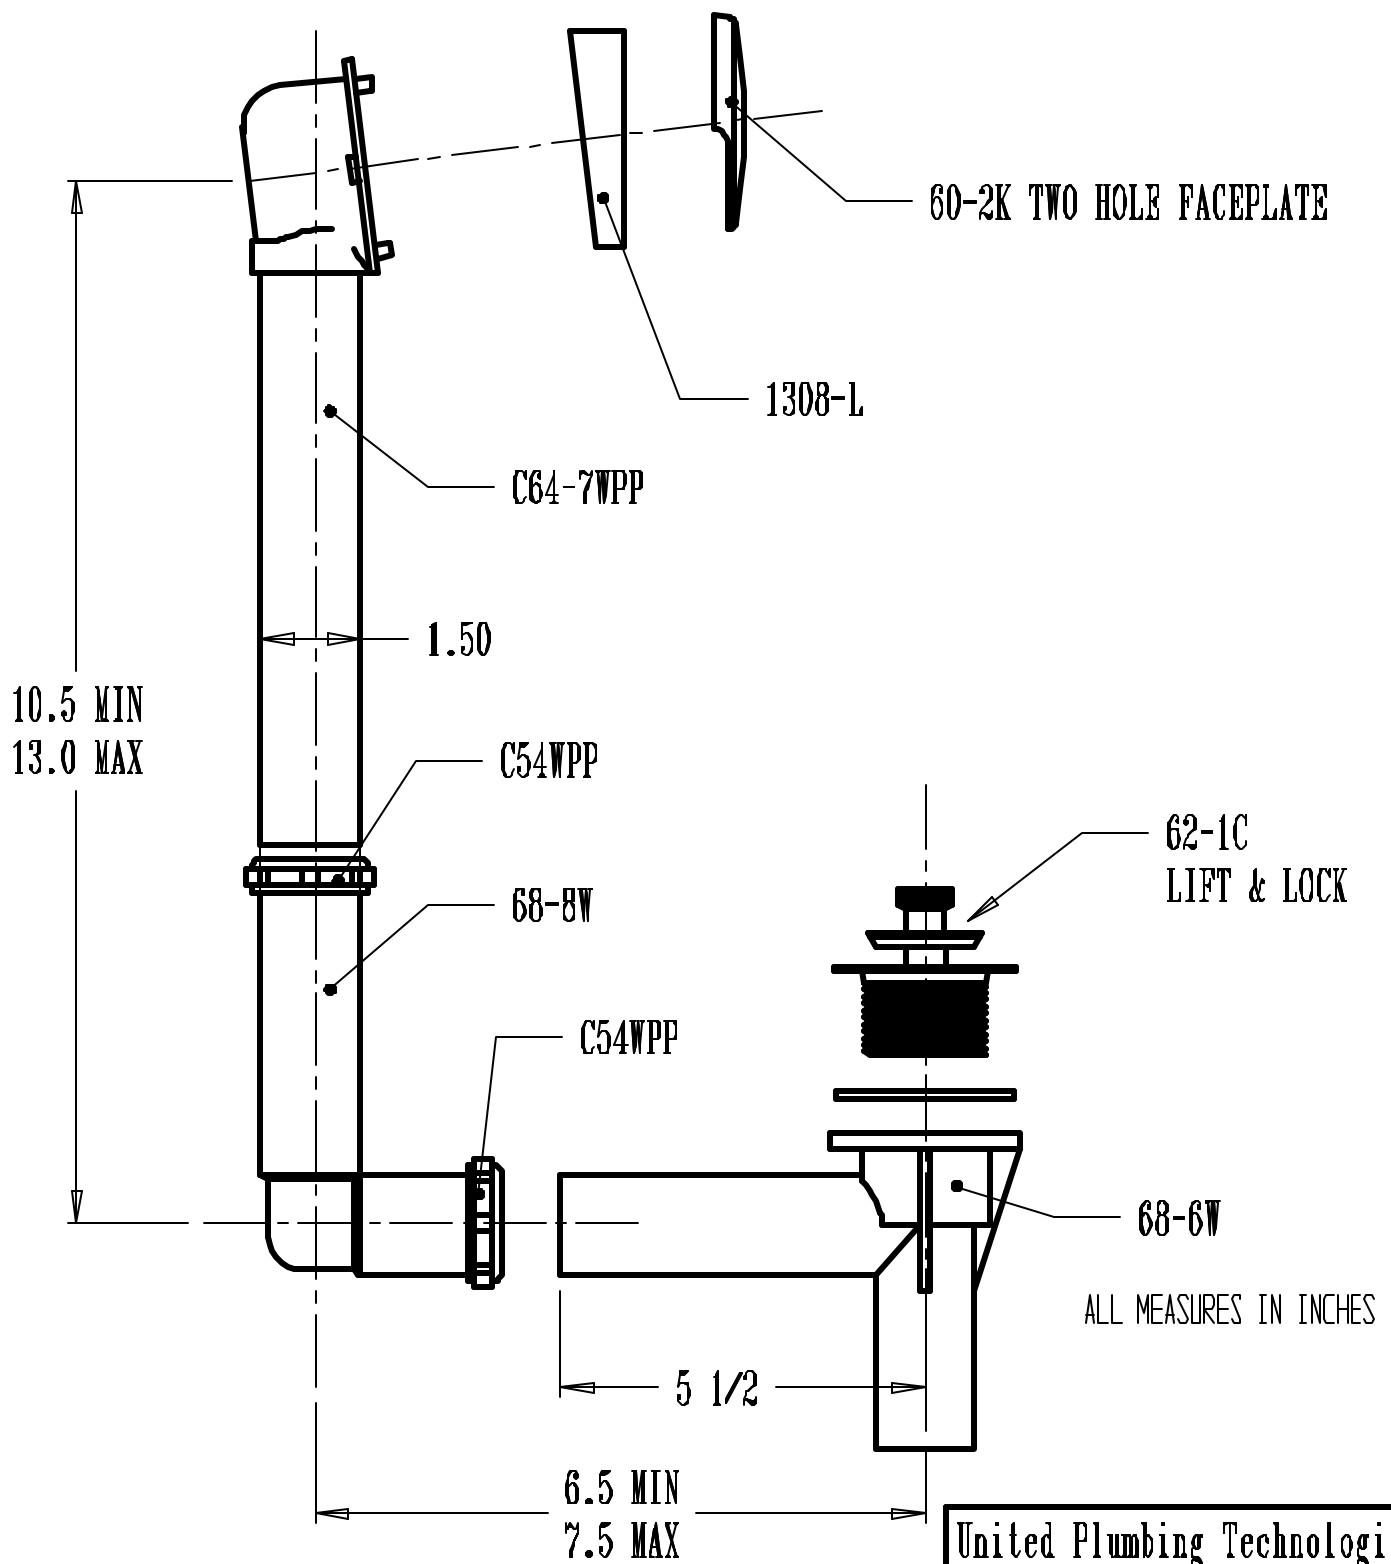

United Plumbing Technologies
Newington, CT USA

P/N: 69W

BATH WASTE
W/ FOOT LOK

SCALE: AS SHOWN
02/07/00
Drawn By: C. GRAHAM