


BOOTED (CORED OR CAST HOLE) RESILIENT STRUCTURE CONNECTION
12"-30" DUAL WALL SANITITE® HP
W/ CORRUGATED PIPE ADAPTER GASKET

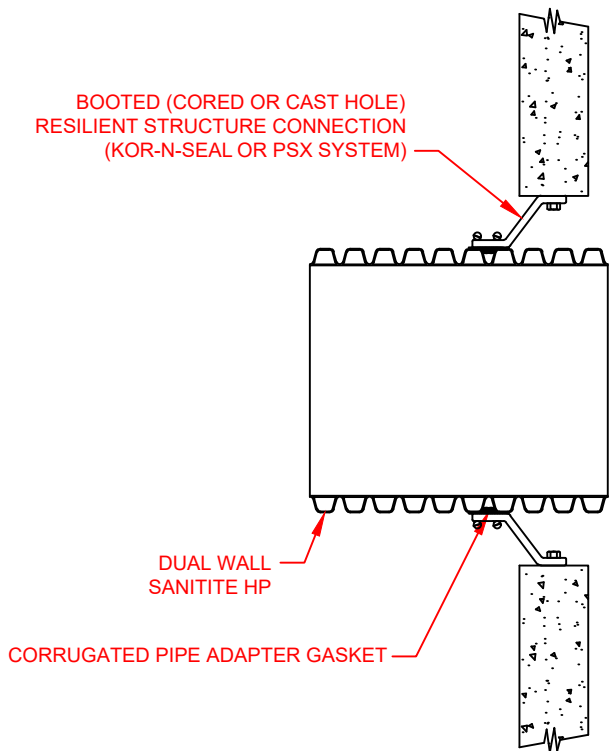

PIPE SIZE	PRESS SEAL® SYSTEMS		TRELLEBORG		
	CORRUGATED PIPE ADAPTER GASKET	PSX: DIRECT DRIVE *	CORRUGATED PIPE ADAPTER GASKET	KOR-N-SEAL® *	
				SERIES I OR II	SERIES 306
12" (300mm)	1250PS	18Y	CGA-12	S106-20BWS	N/A
15" (375mm)	1550PS	22L	CGA-15	S106-20WS	N/A
18" (450mm)	1850PS	24S	CGA-18	S206-24L	S306-24L
24" (600mm)	2450PS	32L	CGA-24	S206-32	S306-32
30" (750mm)	3050PS	40S	N/A	N/A	N/A

* THIRD PARTY - CODES AS SUPPLIED BY MANUFACTURER
KOR-N-SEAL is a registered trademark of NPC, Inc. (www.npc.com)
PSX Systems are a product of PRESS-SEAL GASKET CORPORATION. (www.press-seal.com)

NOTES:
PERFORMANCE HIGHLY DEPENDENT ON INSTALLATION. CONTRACTOR MUST ENSURE MANHOLE GASKET IS UNIFORMLY SEATED AROUND STRUCTURE ADAPTER. EXTRA PRECAUTIONS MUST BE TAKEN TO PREVENT DIFFERENTIAL SETTLEMENT BETWEEN THE PIPE AND MANHOLE.

SEE STANDARD DETAIL STD-201 AND TECHNICAL NOTE: 5.04 CONNECTIONS TO MANHOLES AND STRUCTURES FOR INSTALLATION RECOMMENDATIONS.

9	UPDATED DETAIL AND TABLE	AMT	09-09-19		
REV.	DESCRIPTION	BY	MM/DD/YY	CHK'D	

© 2019 ADS, INC.

ADVANCED DRAINAGE SYSTEMS, INC. ("ADS") HAS PREPARED THIS DETAIL BASED ON INFORMATION PROVIDED TO ADS. THIS DRAWING IS INTENDED TO DEPICT THE COMPONENTS AS REQUESTED. ADS HAS NOT PERFORMED ANY ENGINEERING OR DESIGN SERVICES FOR THIS PROJECT, NOR HAS ADS INDEPENDENTLY VERIFIED THE INFORMATION SUPPLIED. THE INSTALLATION DETAILS PROVIDED HEREIN ARE GENERAL RECOMMENDATIONS AND ARE NOT SPECIFIC FOR THIS PROJECT. THE DESIGN ENGINEER SHALL REVIEW THESE DETAILS PRIOR TO CONSTRUCTION. IT IS THE DESIGN ENGINEERS RESPONSIBILITY TO ENSURE THE DETAILS PROVIDED HEREIN MEETS OR EXCEEDS THE APPLICABLE NATIONAL, STATE, OR LOCAL REQUIREMENTS AND TO ENSURE THAT THE DETAILS PROVIDED HEREIN ARE ACCEPTABLE FOR THIS PROJECT.

12"-30" SANITITE HP BOOTED (CORED OR CAST HOLE) STRUCTURE CONNECTION WITH CORR PIPE ADAPTER GASKET

DRAWING NUMBER: STD-205C

4640 TRUEMAN BLVD
HILLIARD, OHIO 43026
ADVANCED DRAINAGE SYSTEMS, INC.

DRAWN BY: JAB

DATE: 4/3/09

DESIGN BY:

SCALE: NTS

SHEET: 1 OF 1