


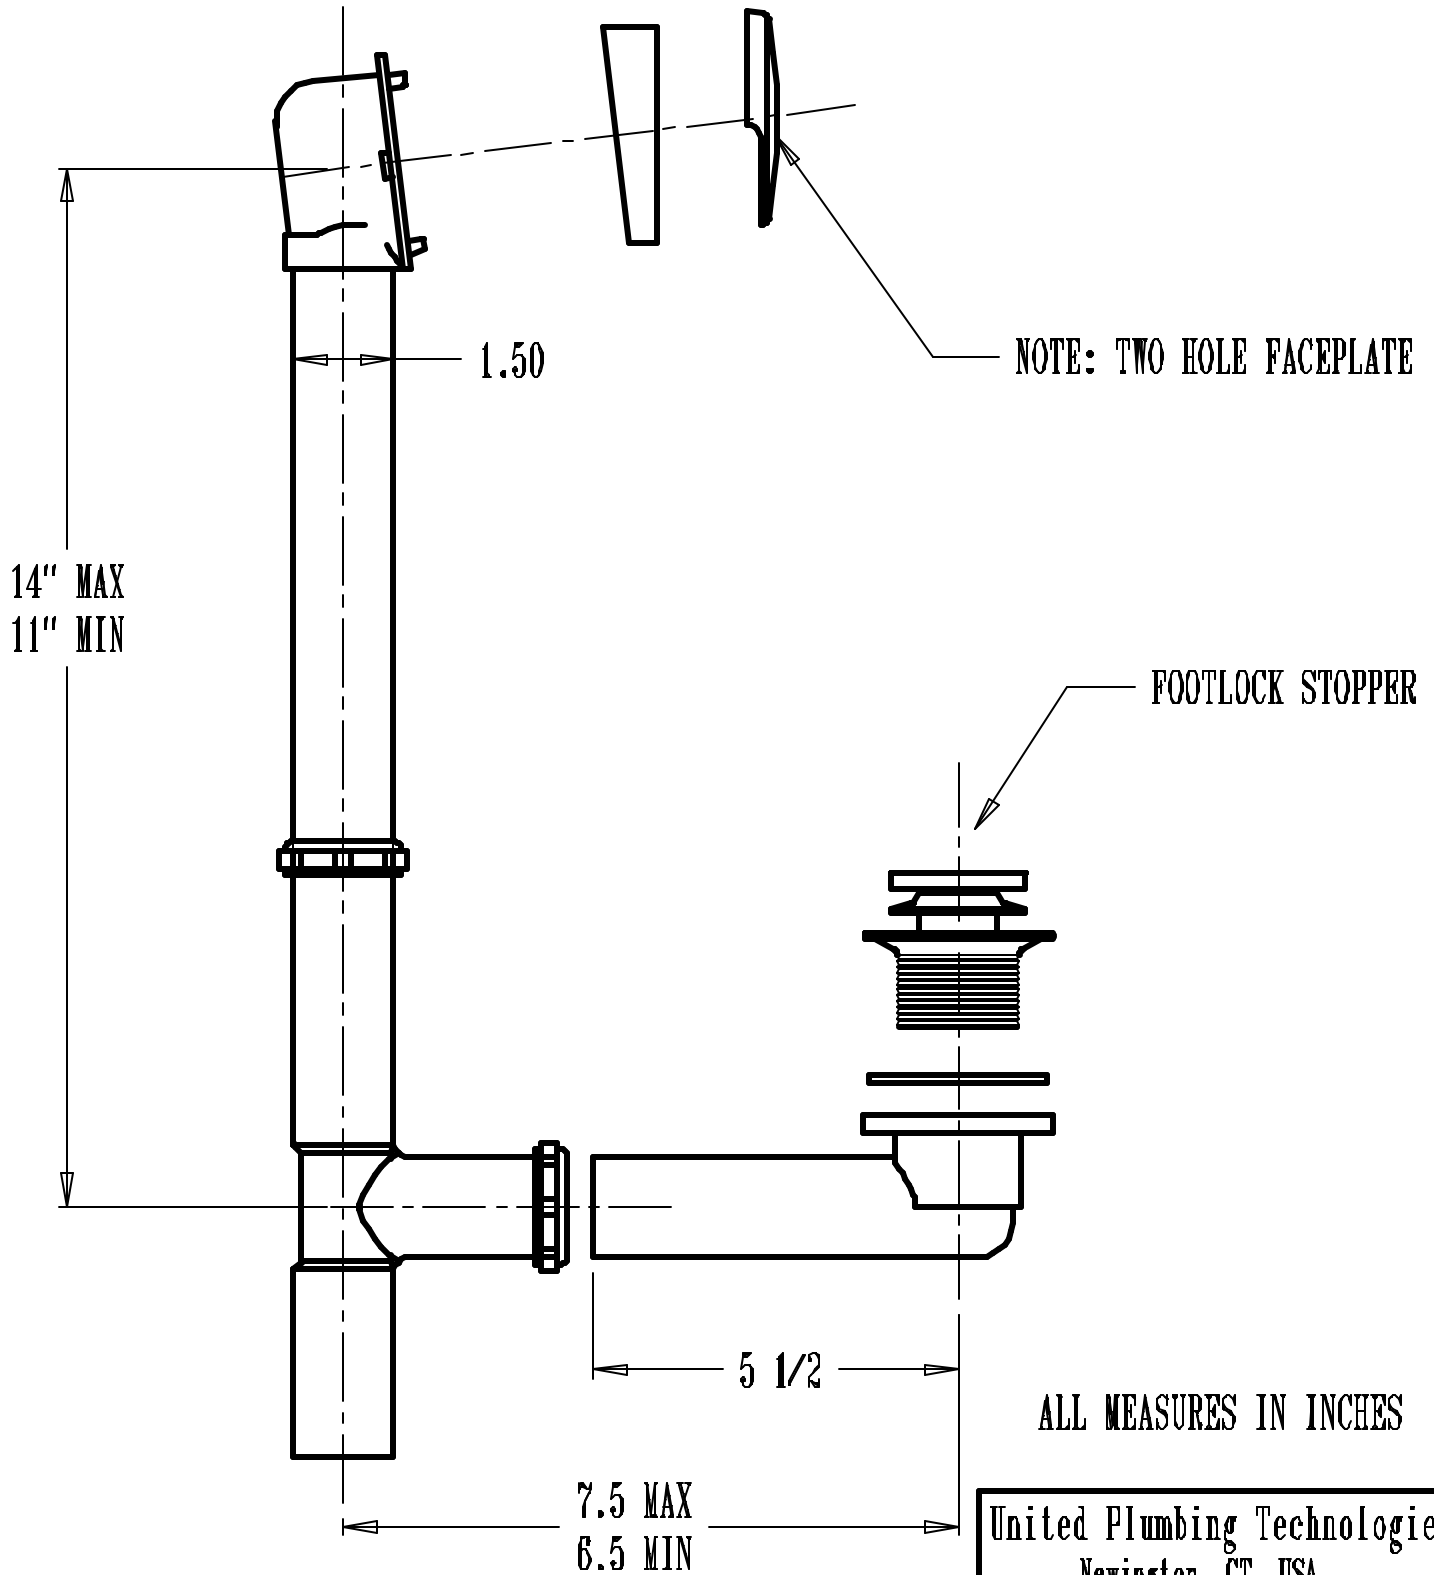

POLYPRO LIFT N' TURN BATHDRAIN

P/N: 63W

BATH WASTE
W/ FOOTLOCK

SCALE: AS SHOWN
3/30/05
Drawn By: N. KURO

United Plumbing Technologies
Newington, CT USA