


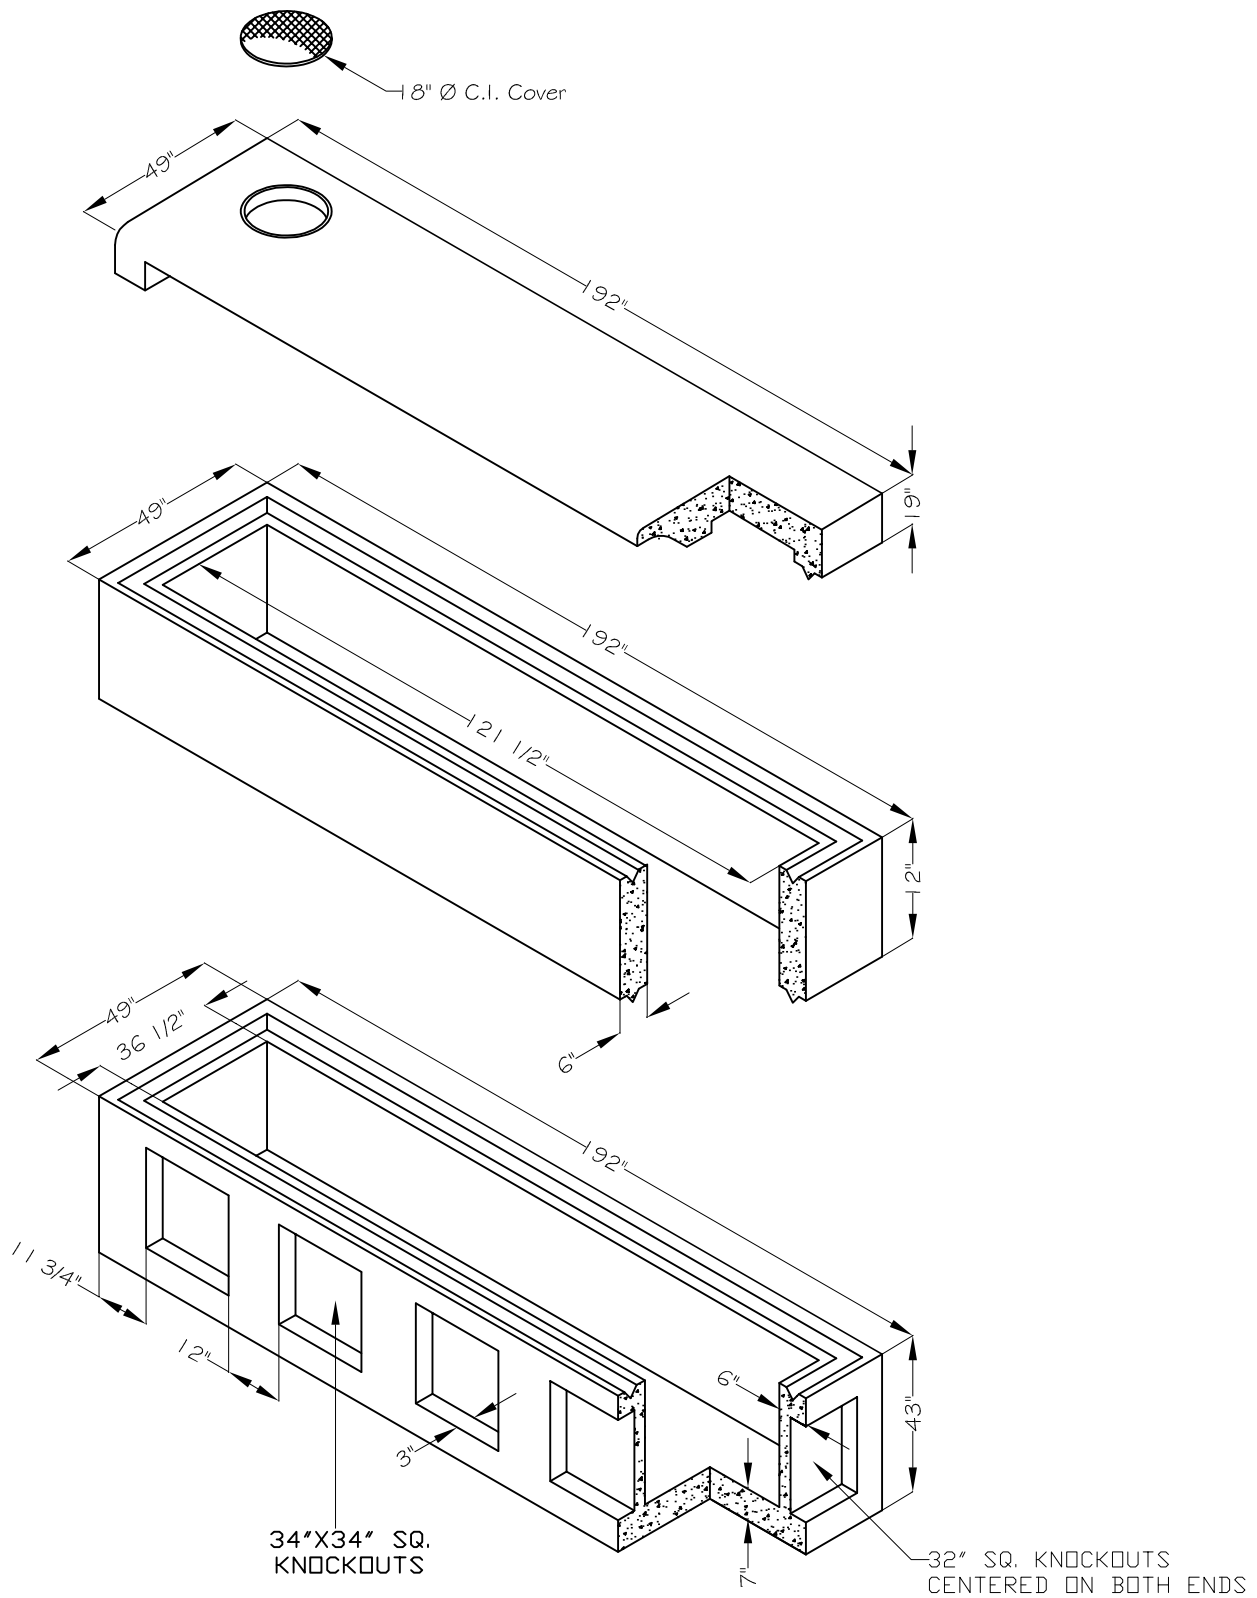

NOTES:

1. CONCRETE: 5,000 PSI
2. REINFORCING: per
ASTM A-615 or A-185
3. WEIGHT:

18" Ø COVER	55 LBS
BASE	14,300 LBS
EXTENSION	2,850 LBS
TOP	8,600 LBS
TOTAL:	22,955 LBS

The Turner Company			11049 Highway 287 Rhome, Tx 76078 (817) 638-9053
Product:		15' Curb Inlet	
Concrete:		5,000 PSI MIN. - 28 DAY STRENGTH	
Reinforcement:		MEETS OR EXCEEDS ASTM A-615 or A-185	
Size:	Date:	DWG No.	
Weight:			