

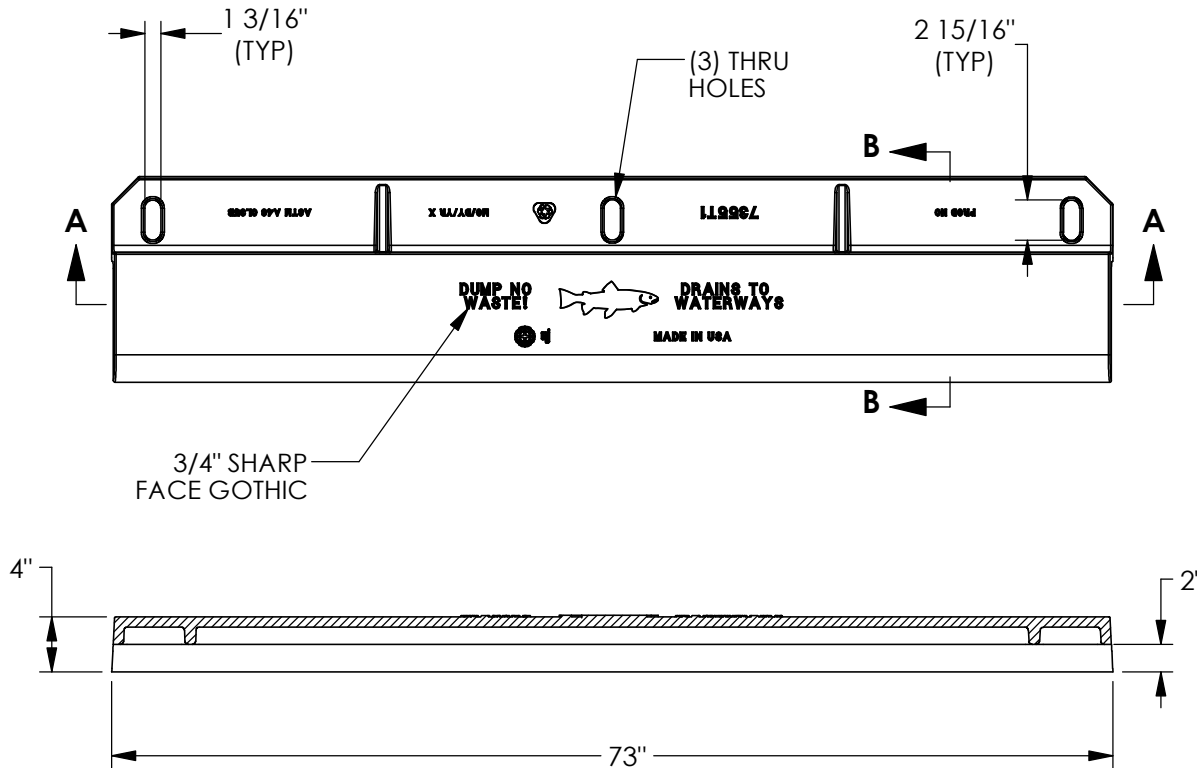



7355T1 Curb Inlet Plate

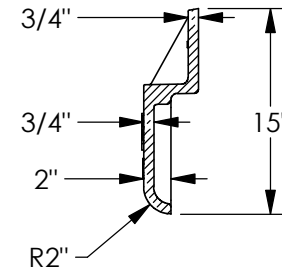

**SECTION A-A
SCALE 1 : 14**

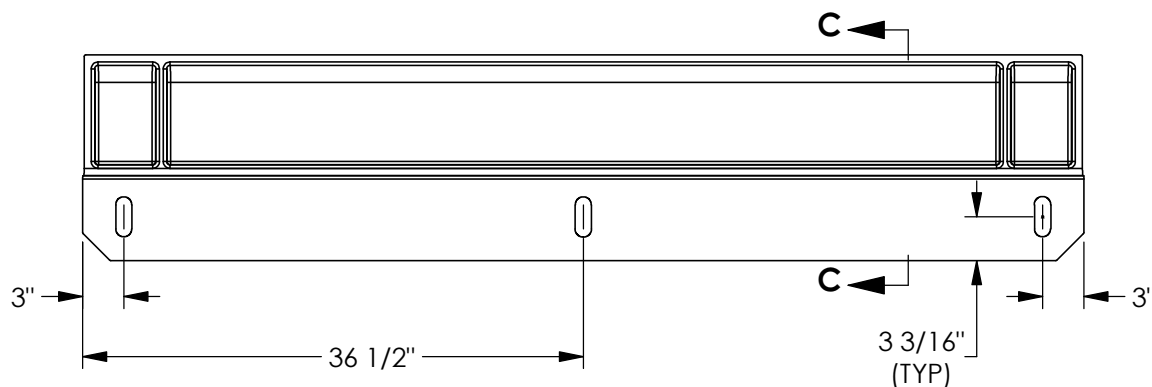

**SECTION B-B
SCALE 1 : 14**

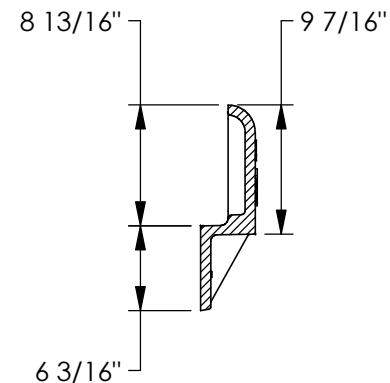

**SECTION C-C
SCALE 1 : 14**

Product Number

00735565

Design Features

- Materials
Gray Iron (CL35B)
- Design Load
Heavy Duty
- Open Area
n/a
- Coating
Undipped
- √ Designates Machined Surface

Certification

- ASTM A48
- AASHTO M306
- Country of Origin: USA

Drawing Revision

12/08/2017 Designer: DJH
06/25/2019 Revised By: DJH

Disclaimer

Weights (lbs/kg), dimensions (inches/mm) and drawings provided for your guidance. We reserve the right to modify specifications without prior notice.

CONFIDENTIAL: This drawing is the property of EJ Group, Inc. and embodies confidential information, registered marks, patents, trade secret information, and/or know how that is the property of EJ Group, Inc. Copyright © 2015 EJ Group, Inc. All rights reserved.

Contact

800 626 4653
ejco.com