

SentinelPro™ Trim, Shower and Tub Package (Valve not included)

## FEATURES:

---

- CPT-5001: Shower Valve Trim
- VS-100-PC: Hand Held Shower with Pause/Trickle Button
- VS-115: Supply Ell with Wall Flange
- VS-123: 30 in. Slide Bar
- S-1556: Diverter Tub Spout
- 69 in. Metal Stainless Steel Hose

## VALVE OPTIONS:

---

- CPV-TP: Thermostatic/Pressure Balancing Valve  
Sweat & Thread Connections
- CPV-TP-PXC: Thermostatic/Pressure Balancing Valve  
PEX F1807 Crimp Inlet Connections
- CPV-TP-PXE: Thermostatic/Pressure Balancing Valve  
PEX F1960 Cold-Expansion Inlet Connections

## STOCK FINISHES:

---



PC

## WARRANTY:

---


Visit [www.speakman.com](http://www.speakman.com) for full product warranty information

- See [Speakman.com](http://Speakman.com) For Warranty Information



Information continues on next page

## SentinelPro™ Trim, Shower and Tub Package (Valve not included)

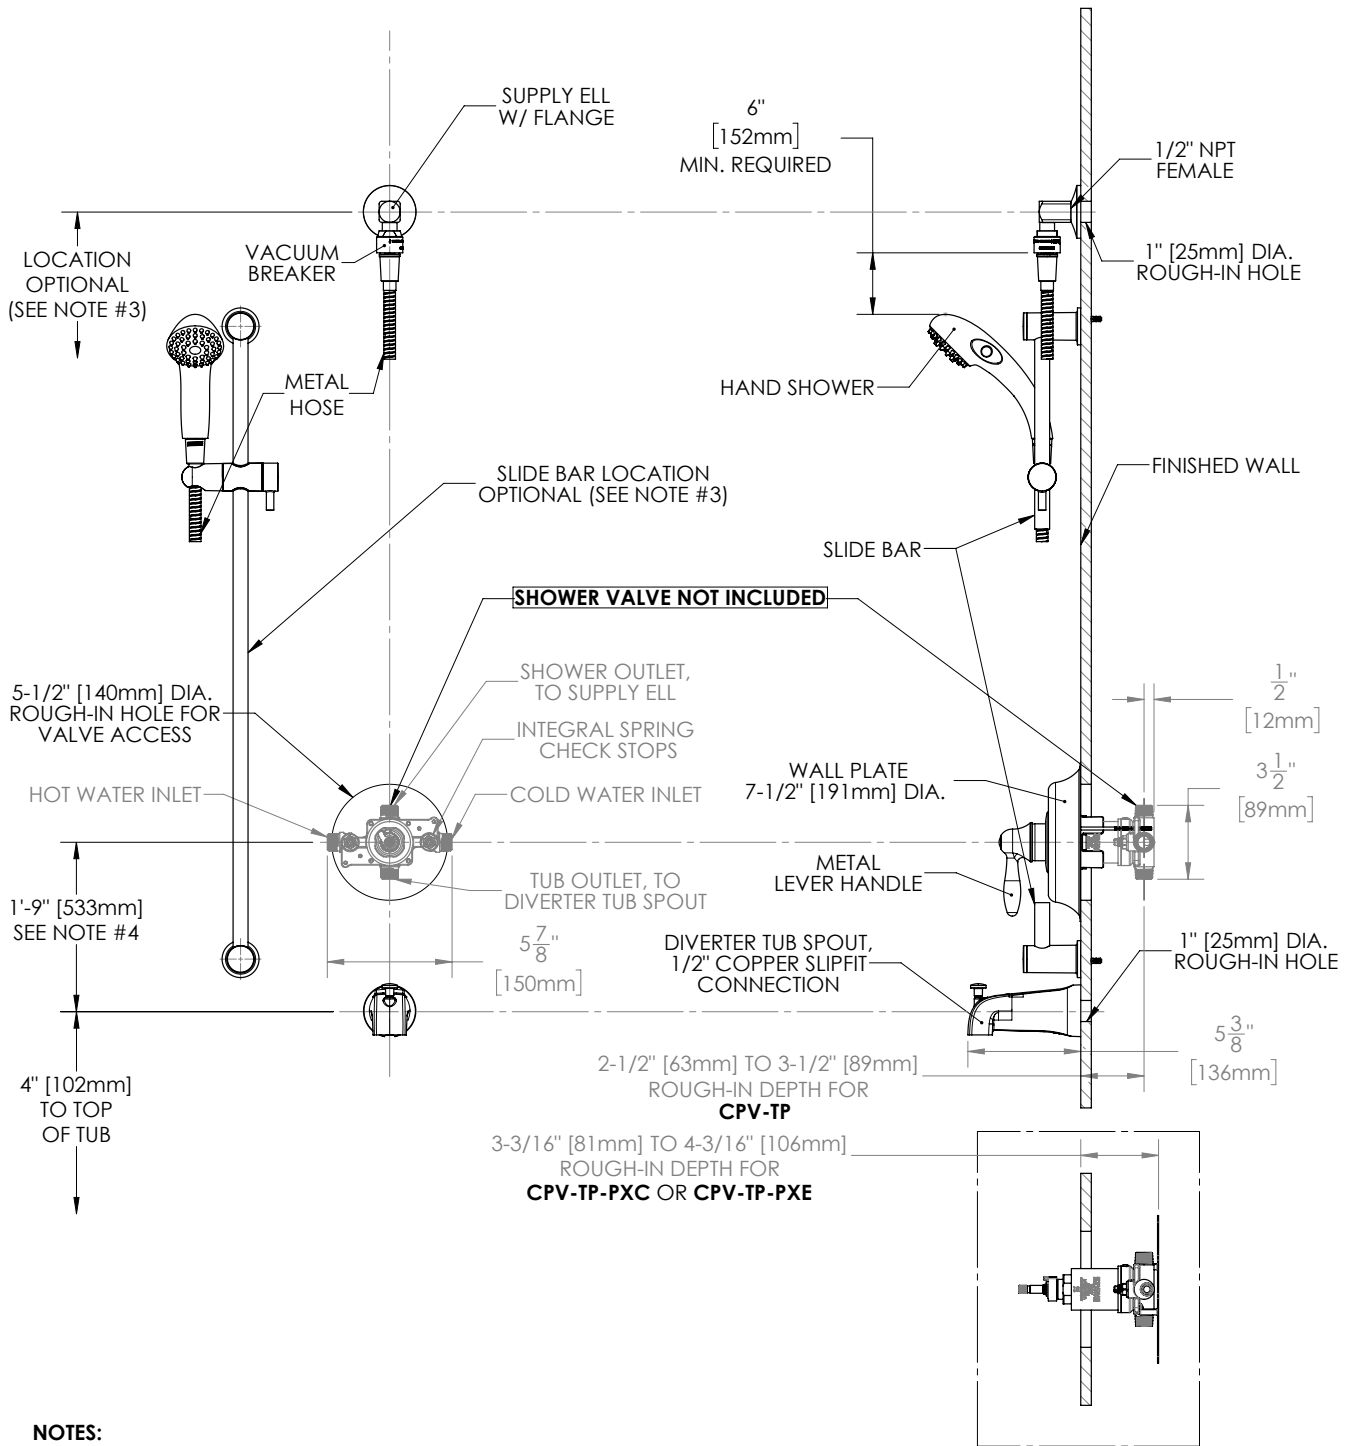

### NOTES:

1. ALL DIMENSIONS ARE IN INCHES [MILLIMETERS] UNLESS OTHERWISE SPECIFIED AND ARE SUBJECT TO CHANGE WITHOUT NOTICE.
2. ALL INLETS AND OUTLETS ARE 1/2" FEMALE COPPER SWEAT AND 1/2" MALE NPT UNLESS OTHERWISE SPECIFIED.
3. THE LOCATIONS OF THE SLIDE BAR AND SUPPLY ELL ARE OPTIONAL, BUT RESTRICTED BY THE 69" HOSE LENGTH RUNNING FROM THE SUPPLY ELL CONNECTION TO THE HAND SHOWER AND THE 6" MINIMUM REQUIREMENT BETWEEN THE IN-LINE VACUUM BREAKER AND TOP OF THE HAND SHOWER (HAND SHOWER ADJUSTED TO HIGHEST POSITION).
4. FOR ADA MOUNTING LOCATIONS CONSULT ADAAG, ANSI A117.1, OR STATE REGULATIONS.

Architect/Engineer Approval Space:

P: 800-537-2107  
 F: 800-977-2747  
 W: WWW.SPEAKMAN.COM  
 R: 01-JANUARY 2019